


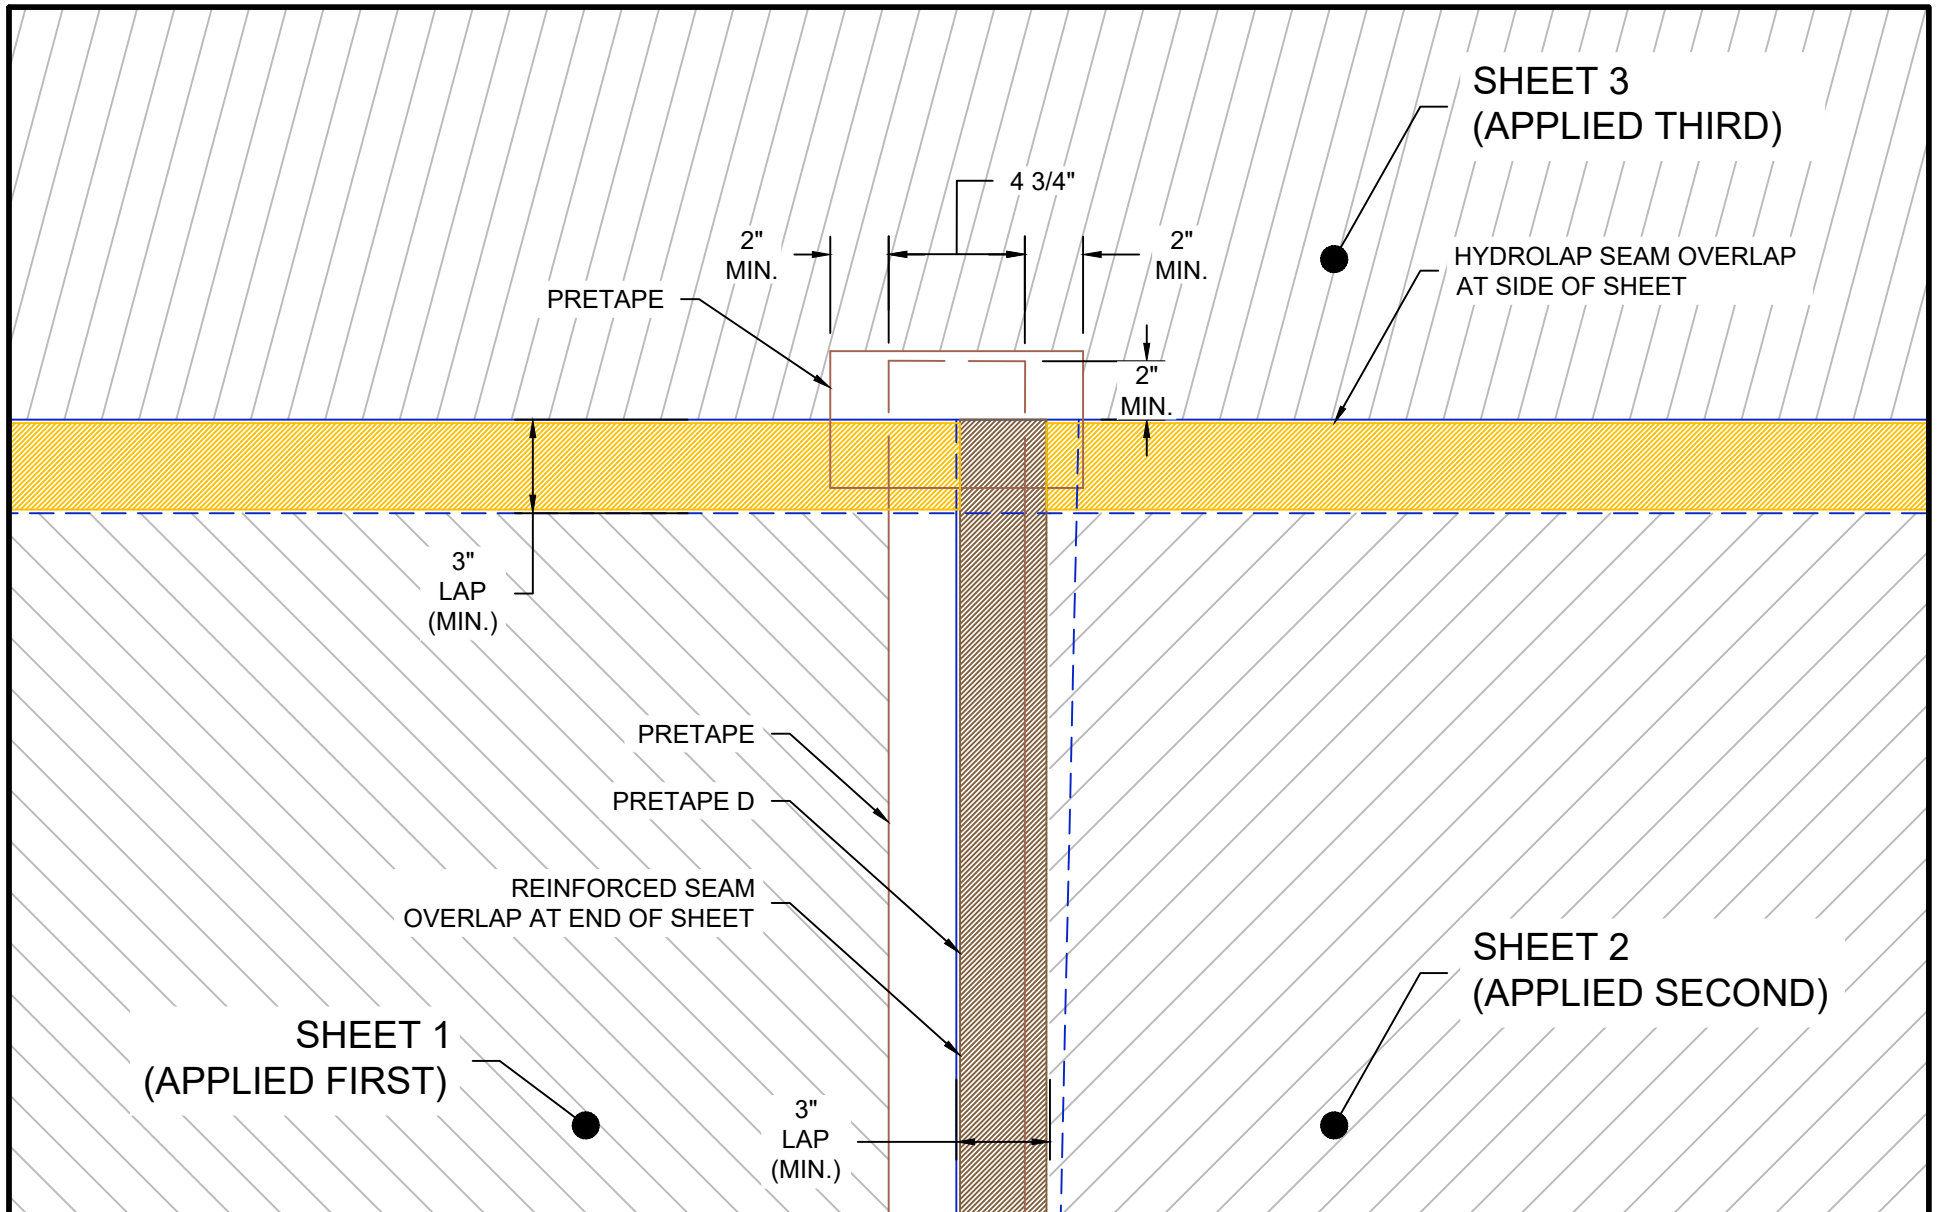

PRETAK AT INTERSECTION OF SIDE AND END OVERLAPS

SYSTEM NAME	DRAWING NUMBER	DATE	DRAWN BY
PRETAK	51.116.3	06/26/2026	RJT

PRETAK

AS A SUPPLIER OF FINISHED PRODUCTS ONLY, EPRO SERVICES, INC. DOES NOT ASSUME RESPONSIBILITY FOR ERRORS IN DESIGN, ENGINEERING OR DIMENSIONS. THE PROJECT TEAM MUST VERIFY ALL DIMENSIONS AND SUITABILITY OF DETAILS. THE PRODUCTS LISTED ARE TRADEMARKS OF EPRO SERVICES, INC.

SCALE

NTS

PAGE 1 OF 1