

E.PROFORMANCE UNDERSLAB ASSEMBLY


w/BASE & PROTECTION SLAB

w/E.BASE 205 - GEOCOMPOSITE BASE SHEET - 18 MIL

w/E.SPRAY - POLYMER MODIFIED ASPHALT - 60 MIL

w/E.SHIELD 205 - GEOCOMPOSITE SHEET - 18 MIL

TOTAL SYSTEM THICKNESS - 96 MIL

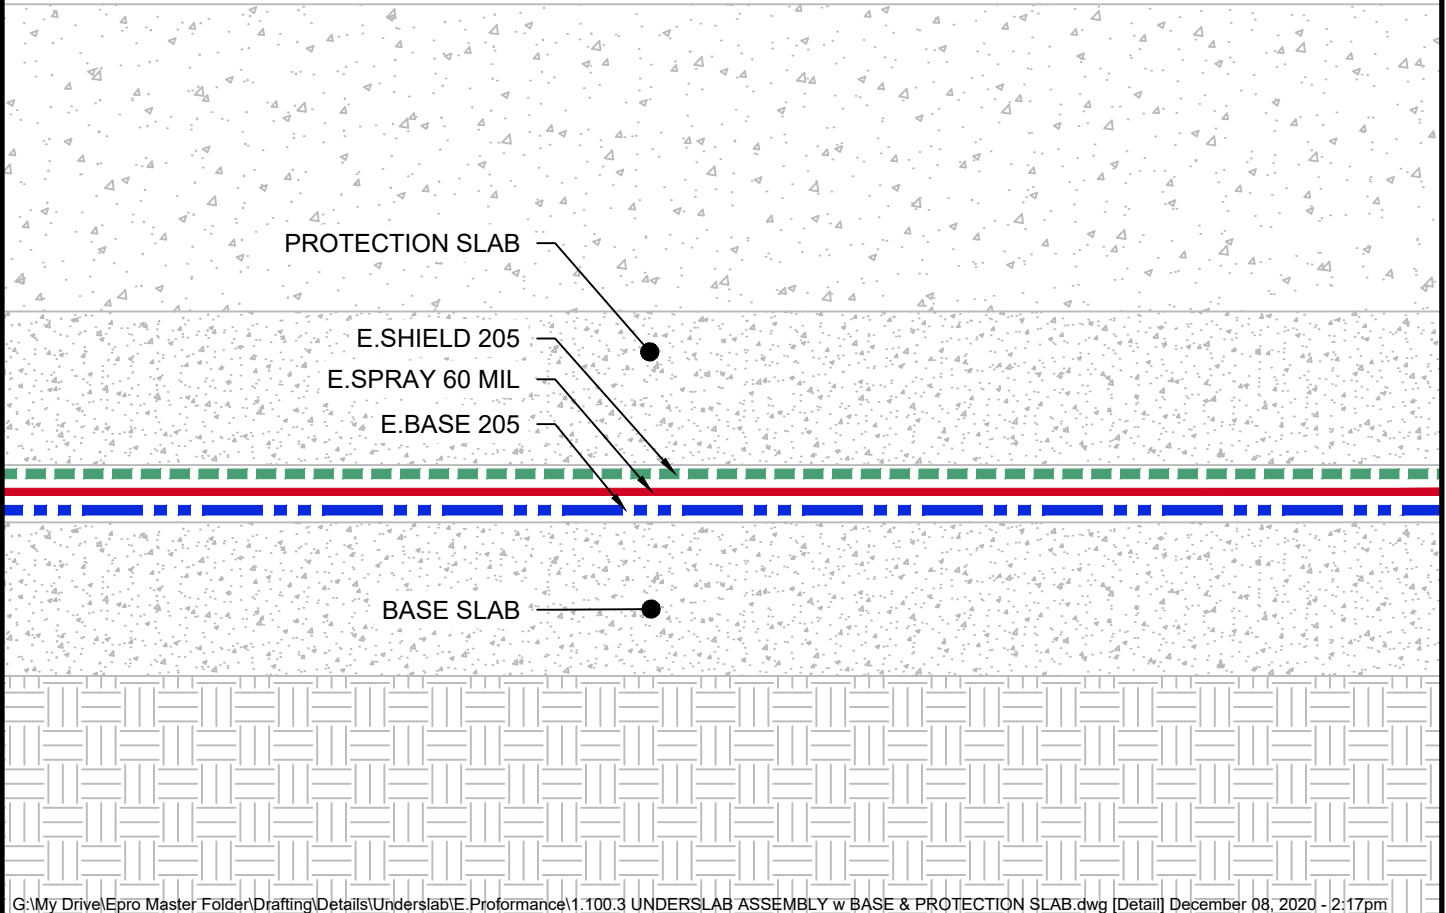

UNDERSLAB ASSEMBLY w/BASE & PROTECTION SLAB

	SYSTEM NAME	DRAWING NUMBER	
	E.PROFORMANCE	1.100.3	
	DRAFTER	DATE	
	RJT	12/08/2020	

AS A SUPPLIER OF FINISHED RPRODUCTS ONLY, EPRO SERVICES, INC. DOES NOT ASSUME RESPONSIBILITY FOR ERRORS IN DESIGN, ENGINEERING OR DIMENSIONS. THE PROJECT TEAM MUST VERIFY ALL DIMENSIONS AND SUITABILITY OF DETAILS. THE PRODUCTS LISTED ARE TRADEMARKS OF EPRO SERVICES, INC.

NTS

PAGE 1 OF 1