


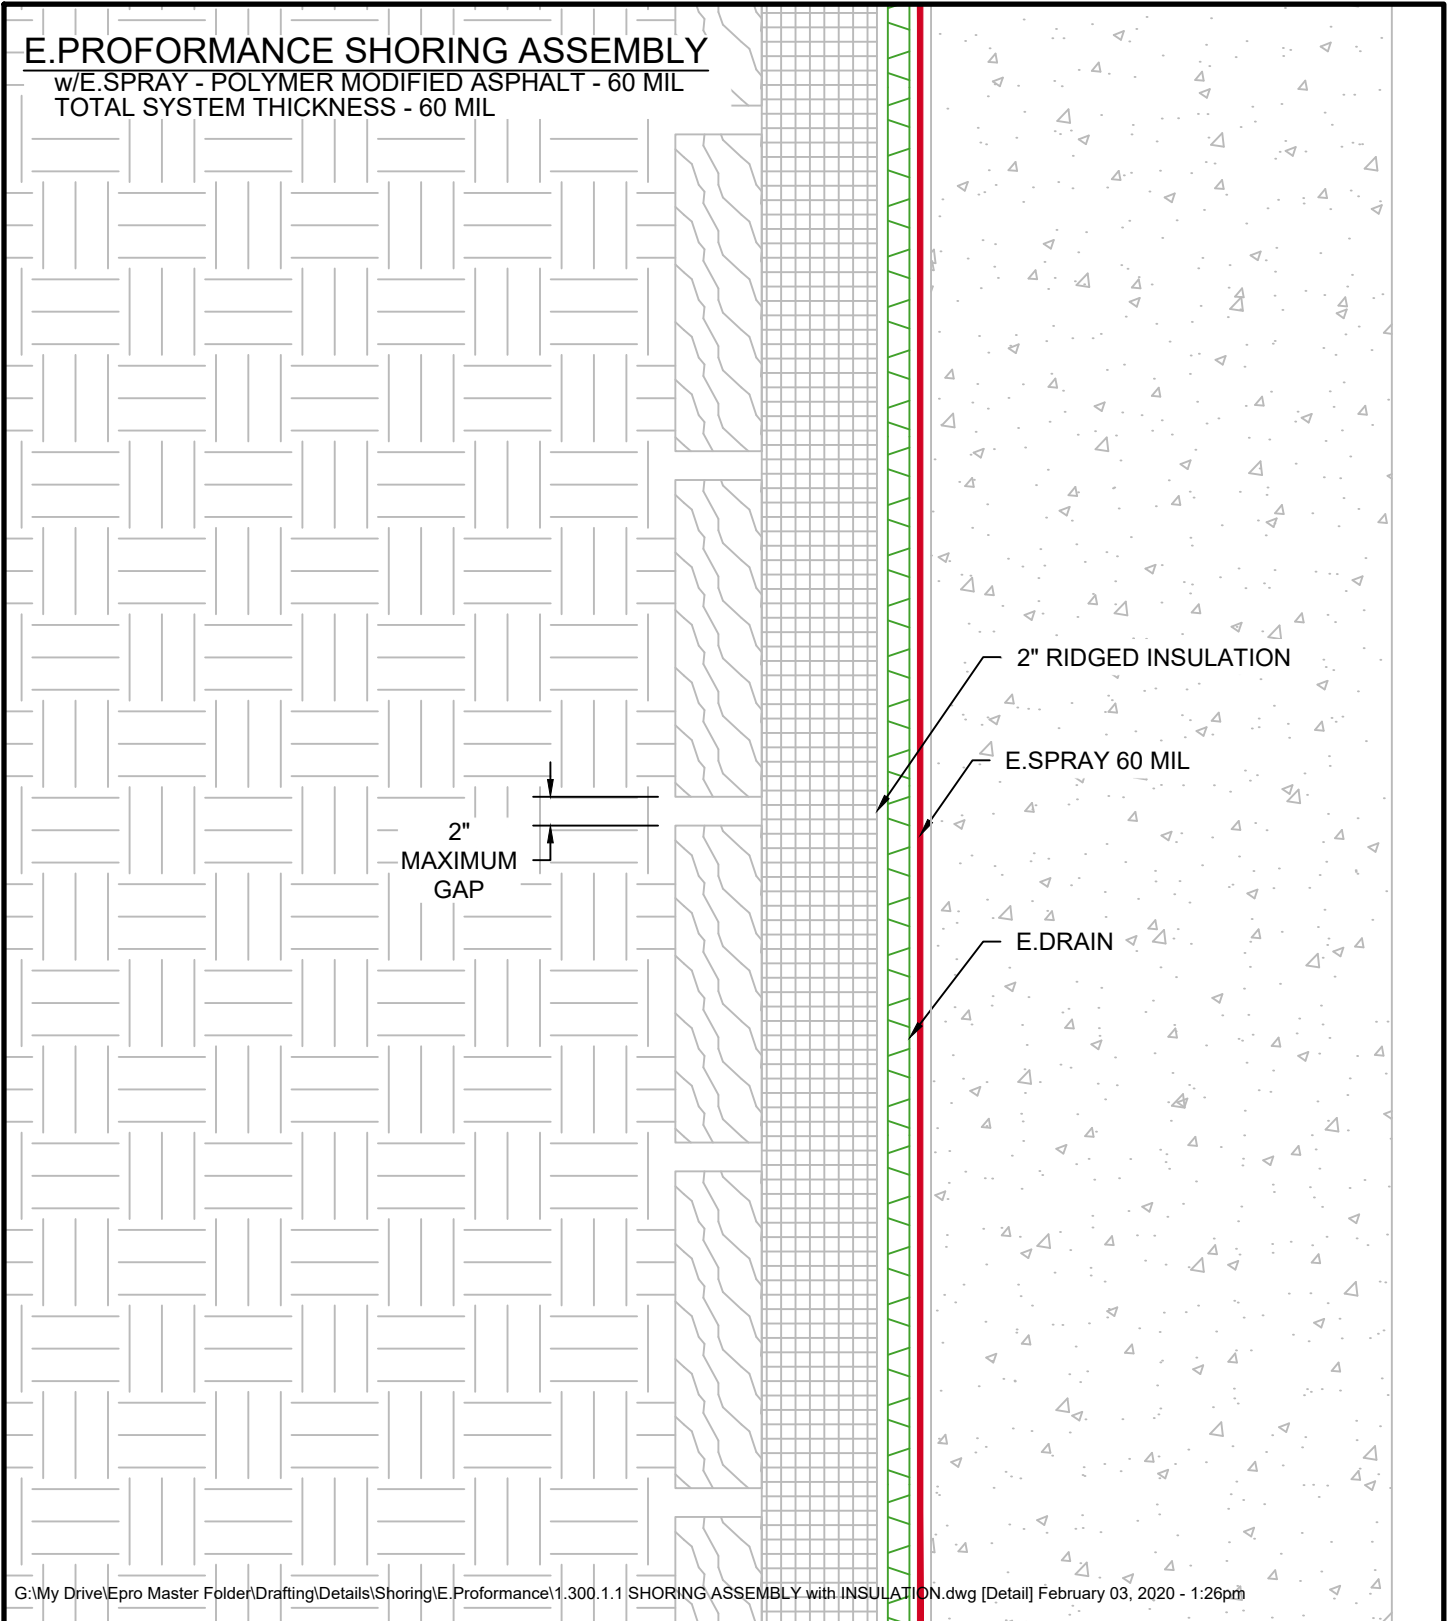

E.PROFORMANCE SHORING ASSEMBLY

w/E.SPRAY - POLYMER MODIFIED ASPHALT - 60 MIL
 TOTAL SYSTEM THICKNESS - 60 MIL



G:\My Drive\Epro Master Folder\Drafting\Details\Shoring\E.Proformance\1.300.1.1 SHORING ASSEMBLY with INSULATION.dwg [Detail] February 03, 2020 - 1:26pm

SHORING ASSEMBLY with INSULATION

	SYSTEM NAME	DRAWING NUMBER	
	E.PROFORMANCE	1.300.1.1	
	DRAFTER	DATE	
	RJT	02/03/2020	

AS A SUPPLIER OF FINISHED RPRODUCTS ONLY, EPRO SERVICES, INC. DOES NOT ASSUME RESPONSIBILITY FOR ERRORS IN DESIGN, ENGINEERING OR DIMENSIONS. THE PROJECT TEAM MUST VERIFY ALL DIMENSIONS AND SUITABILITY OF DETAILS. THE PRODUCTS LISTED ARE TRADEMARKS OF EPRO SERVICES, INC.

NTS

PAGE 1 OF 1