


E.PROFORMANCE SHOTCRETE SHORING ASSEMBLY

w/E.SPRAY - POLYMER MODIFIED ASPHALT - 60 MIL
 TOTAL SYSTEM THICKNESS - 60 MIL

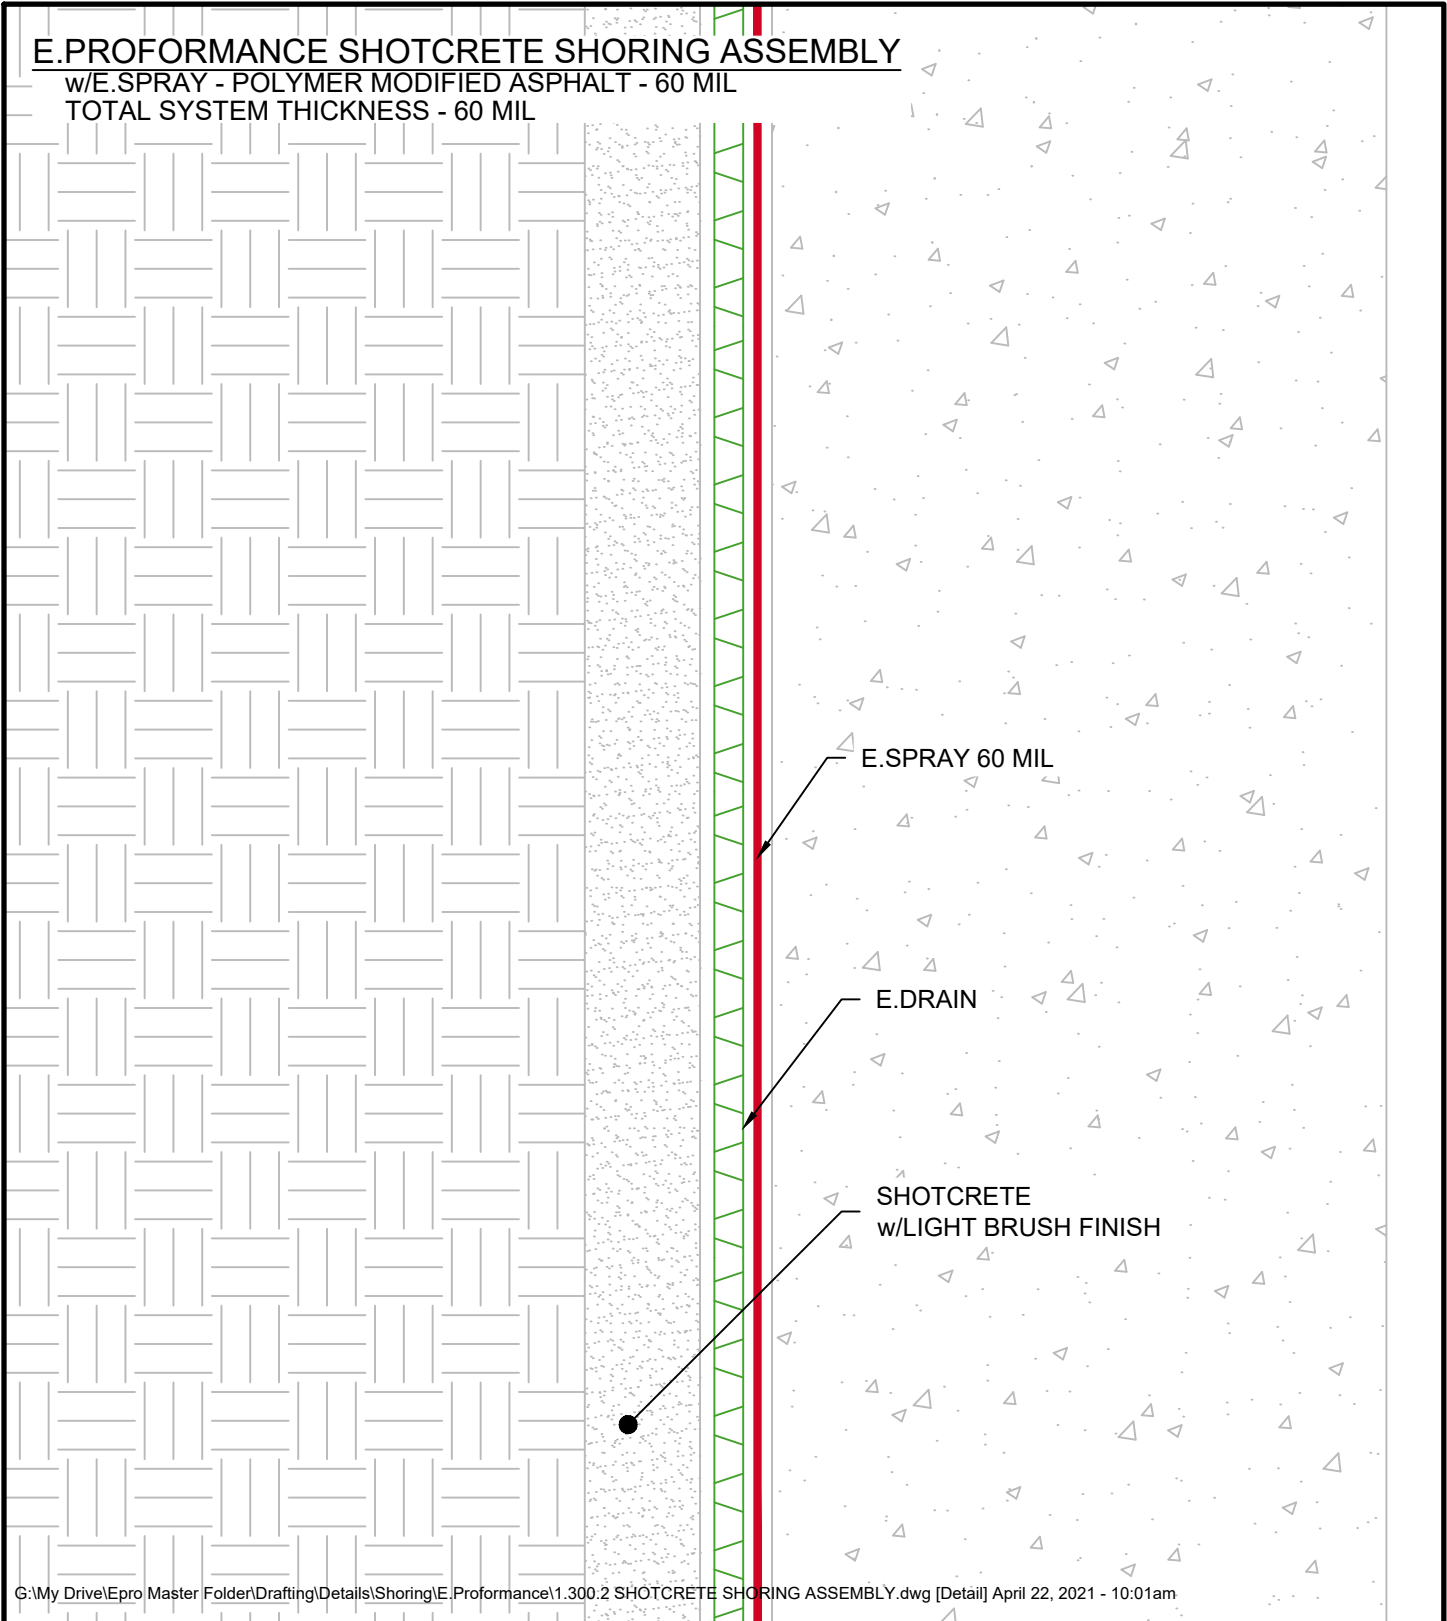



E.SPRAY 60 MIL

E.DRAIN

SHOTCRETE
w/LIGHT BRUSH FINISH

G:\My Drive\Epro Master Folder\Drafting\Details\Shoring\E.Proformance\1.300.2 SHOTCRETE SHORING ASSEMBLY.dwg [Detail] April 22, 2021 - 10:01am

SHOTCRETE SHORING ASSEMBLY

	SYSTEM NAME	DRAWING NUMBER	
	E.PROFORMANCE	1.300.2	
	DRAFTER	DATE	
	RJT	4/22/2021	

AS A SUPPLIER OF FINISHED RPRODUCTS ONLY, EPRO SERVICES, INC. DOES NOT ASSUME RESPONSIBILITY FOR ERRORS IN DESIGN, ENGINEERING OR DIMENSIONS. THE PROJECT TEAM MUST VERIFY ALL DIMENSIONS AND SUITABILITY OF DETAILS. THE PRODUCTS LISTED ARE TRADEMARKS OF EPRO SERVICES, INC.

NTS

PAGE 1 OF 1