


NOTE:
 PULL AWAY FABRIC OF E.DRAIN
 @ OVERLAP TO EXPOSE
 DIMPLES AND SNAP TWO
 E.DRAIN SYSTEMS TOGETHER.

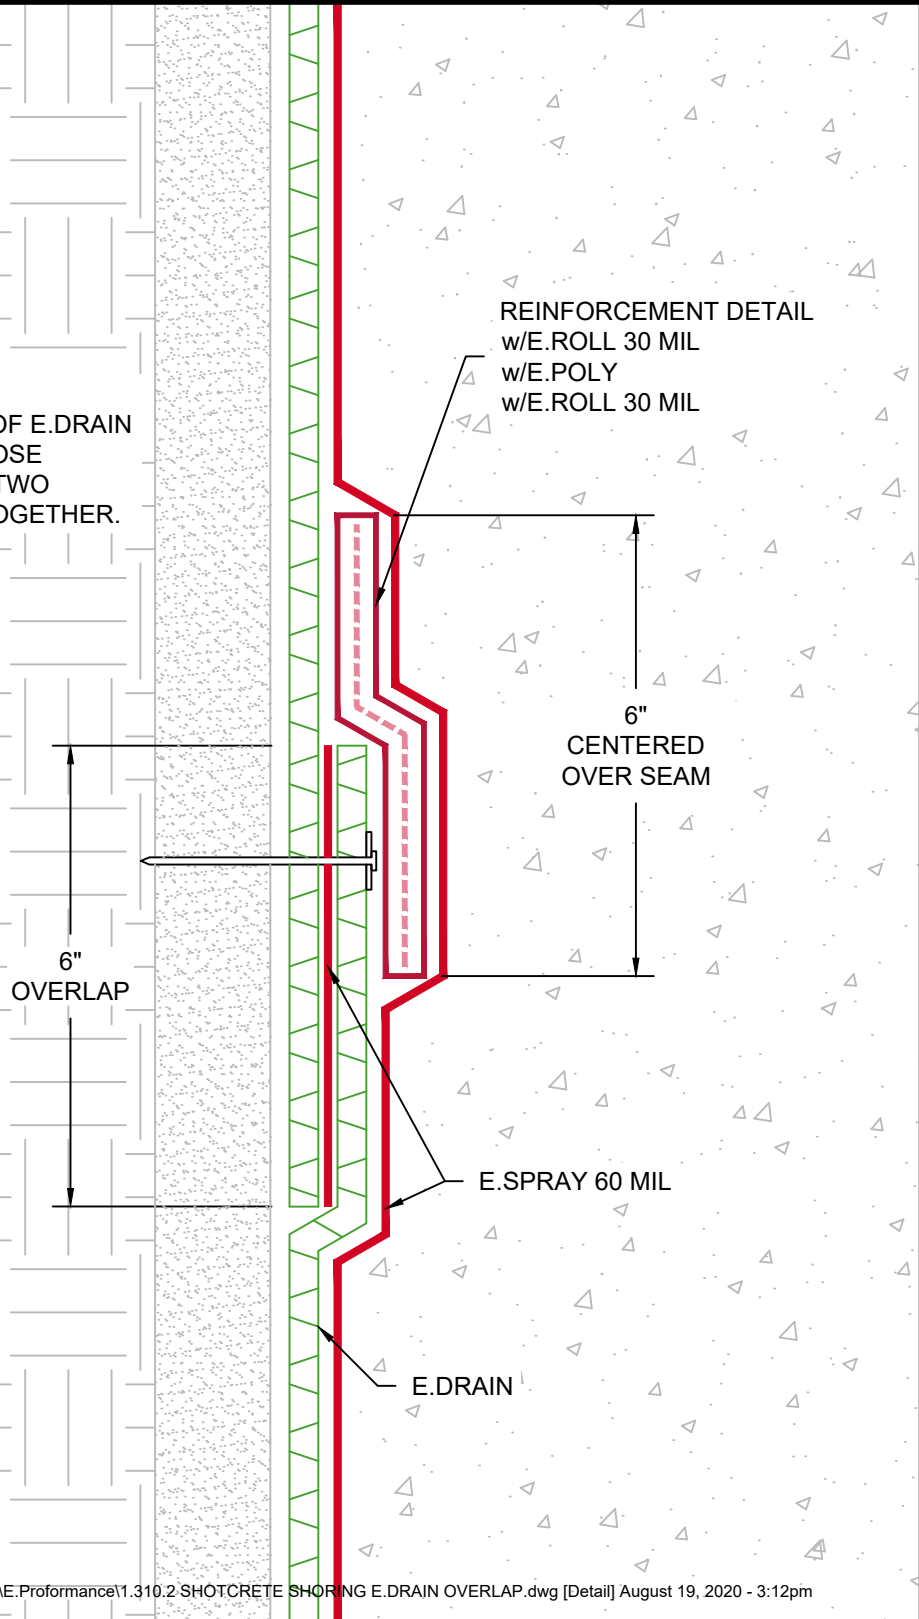

G:\My Drive\Epro Master Folder\Drafting\Details\Shoring\E.Proformance\1.310.2 SHOTCRETE SHORING E.DRAIN OVERLAP.dwg [Detail] August 19, 2020 - 3:12pm

SHOTCRETE SHORING E.DRAIN OVERLAP



| | |
|---------------|----------------|
| SYSTEM NAME | DRAWING NUMBER |
| E.PROFORMANCE | 1.310.2 |
| DRAFTER | DATE |
| RJT | 08/19/2020 |



AS A SUPPLIER OF FINISHED RPRODUCTS ONLY, EPRO SERVICES, INC. DOES NOT ASSUME RESPONSIBILITY FOR ERRORS IN DESIGN, ENGINEERING OR DIMENSIONS. THE PROJECT TEAM MUST VERIFY ALL DIMENSIONS AND SUITABILITY OF DETAILS. THE PRODUCTS LISTED ARE TRADEMARKS OF EPRO SERVICES, INC.

NTS

PAGE 1 OF 1