




E.PROTECT UNDERSLAB ASSEMBLY

w/E.BASE 205 - GEOCOMPOSITE BASE SHEET - 18 MIL
w/E.SPRAY - POLYMER MODIFIED ASPHALT - 80 MIL
w/E.SHIELD 205B - GEOCOMPOSITE BENTONITE SHEET - 80 MIL
TOTAL SYSTEM THICKNESS - 178 MIL

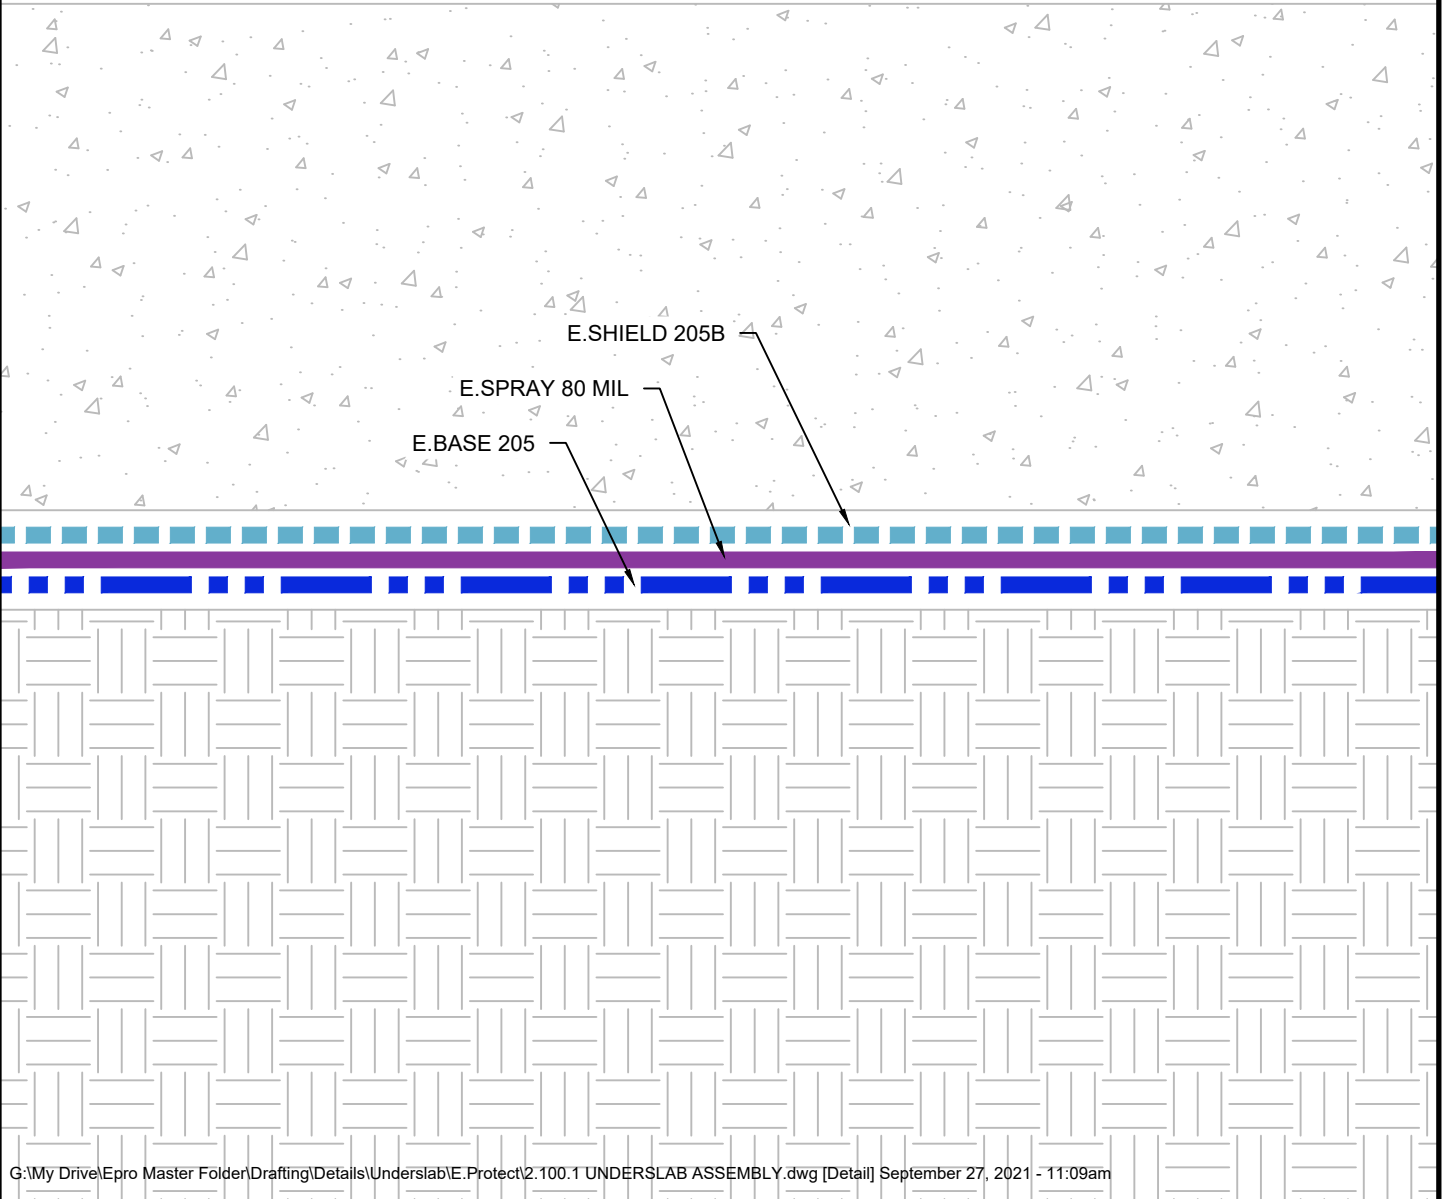

G:\My Drive\Epro Master Folder\Drafting\Details\Underslab\E.Protect\2.100.1 UNDERSLAB ASSEMBLY.dwg [Detail] September 27, 2021 -11:09am

UNDERSLAB ASSEMBLY

| | | | |
|---|-------------|----------------|---|
|  | SYSTEM NAME | DRAWING NUMBER |  |
| | E.PROTECT | 2.100.1 | |
| | DRAFTER | DATE | |
| | RJT | 09/27/2021 | |

AS A SUPPLIER OF FINISHED RPRODUCTS ONLY, EPRO SERVICES, INC. DOES NOT ASSUME RESPONSIBILITY FOR ERRORS IN DESIGN, ENGINEERING OR DIMENSIONS. THE PROJECT TEAM MUST VERIFY ALL DIMENSIONS AND SUITABILITY OF DETAILS. THE PRODUCTS LISTED ARE TRADEMARKS OF EPRO SERVICES, INC.

NTS

PAGE 1 OF 1