




# E.PROTECT UNDERSLAB ASSEMBLY w/PROTECTION SLAB

w/E.BASE 205 - GEOCOMPOSITE BASE SHEET - 18 MIL  
 w/E.SPRAY - POLYMER MODIFIED ASPHALT - 80 MIL  
 w/E.SHIELD 205B - GEOCOMPOSITE BENTONITE SHEET - 80 MIL  
 TOTAL SYSTEM THICKNESS - 178 MIL

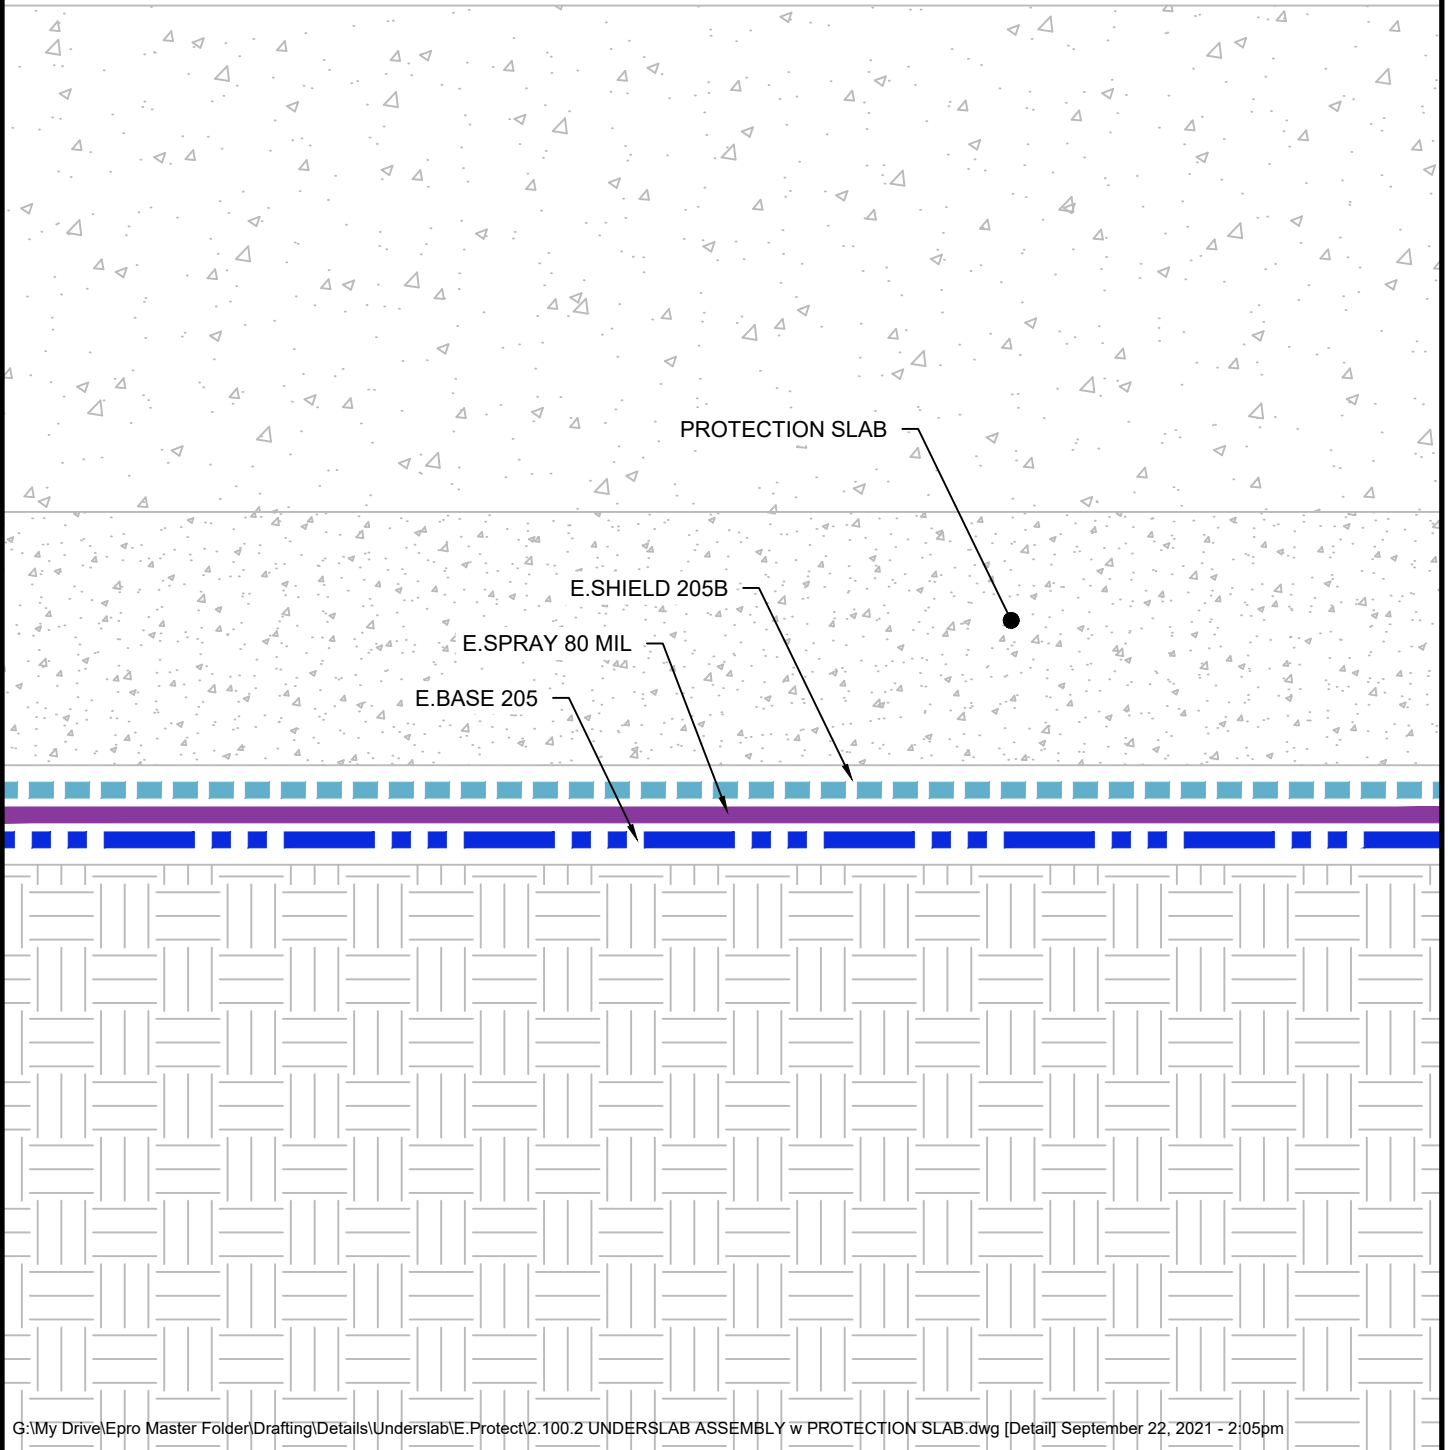

G:\My Drive\Epro Master Folder\Drafting\Details\Underslab\E.Protect\2.100.2 UNDERSLAB ASSEMBLY w/ PROTECTION SLAB.dwg [Detail] September 22, 2021 - 2:05pm

## UNDERSLAB ASSEMBLY w/PROTECTION SLAB

	SYSTEM NAME	DRAWING NUMBER	
	E.PROTECT	2.100.2	
	DRAFTER	DATE	
	RJT	09/22/2021	

AS A SUPPLIER OF FINISHED PRODUCTS ONLY, EPRO SERVICES, INC. DOES NOT ASSUME RESPONSIBILITY FOR ERRORS IN DESIGN, ENGINEERING OR DIMENSIONS. THE PROJECT TEAM MUST VERIFY ALL DIMENSIONS AND SUITABILITY OF DETAILS. THE PRODUCTS LISTED ARE TRADEMARKS OF EPRO SERVICES, INC.

NTS

PAGE 1 OF 1