


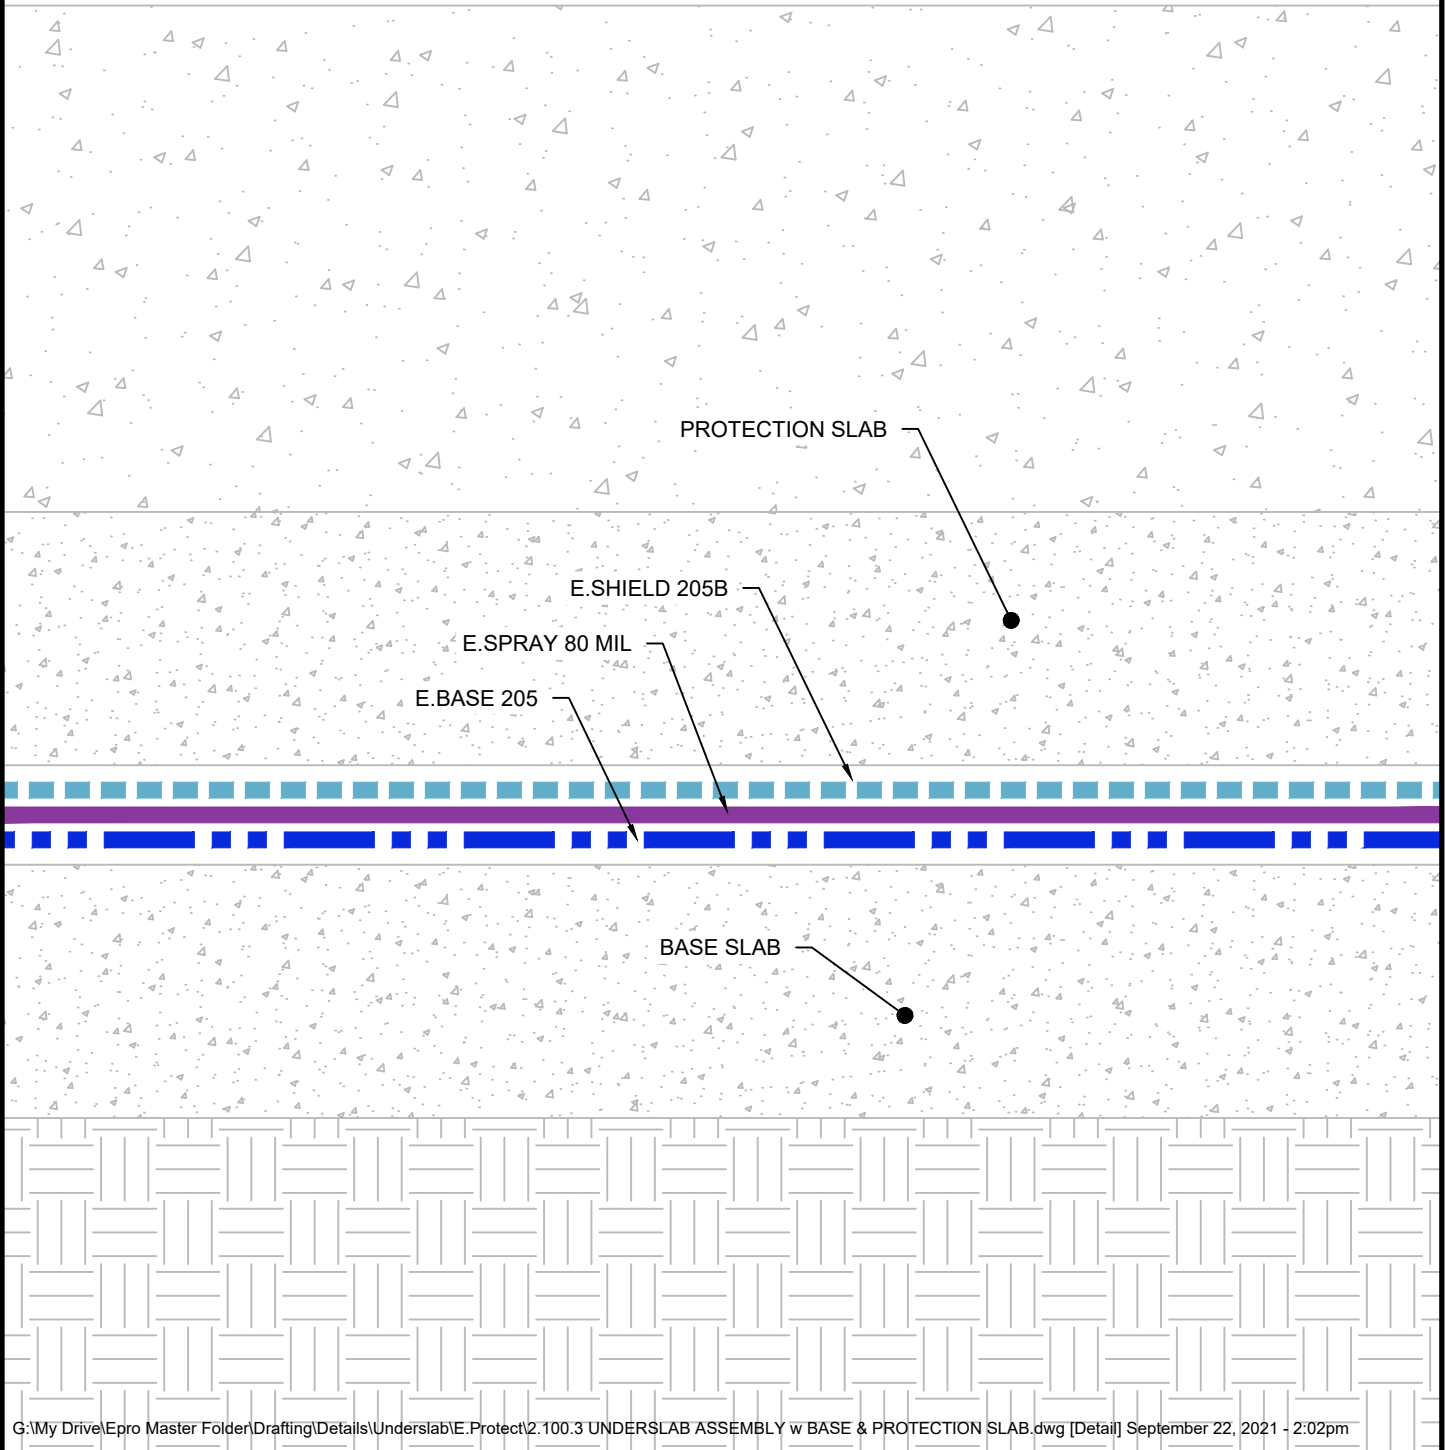

E.PROTECT UNDERSLAB ASSEMBLY w/BASE & PROTECTION SLAB

w/E.BASE 205 - GEOCOMPOSITE BASE SHEET - 18 MIL
 w/E.SPRAY - POLYMER MODIFIED ASPHALT - 80 MIL
 w/E.SHIELD 205B - GEOCOMPOSITE BENTONITE SHEET - 80 MIL
 TOTAL SYSTEM THICKNESS - 178 MIL



G:\My Drive\Epro Master Folder\Drafting\Details\Underslab\E.Protect\2.100.3 UNDERSLAB ASSEMBLY w BASE & PROTECTION SLAB.dwg [Detail] September 22, 2021 - 2:02pm

UNDERSLAB ASSEMBLY w/BASE & PROTECTION SLAB

| | | | |
|---|-------------|----------------|---|
|  | SYSTEM NAME | DRAWING NUMBER |  |
| | E.PROTECT | 2.100.3 | |
| | DRAFTER | DATE | |
| | RJT | 09/22/2021 | |

AS A SUPPLIER OF FINISHED PRODUCTS ONLY, EPRO SERVICES, INC. DOES NOT ASSUME RESPONSIBILITY FOR ERRORS IN DESIGN, ENGINEERING OR DIMENSIONS. THE PROJECT TEAM MUST VERIFY ALL DIMENSIONS AND SUITABILITY OF DETAILS. THE PRODUCTS LISTED ARE TRADEMARKS OF EPRO SERVICES, INC.

NTS

PAGE 1 OF 1