


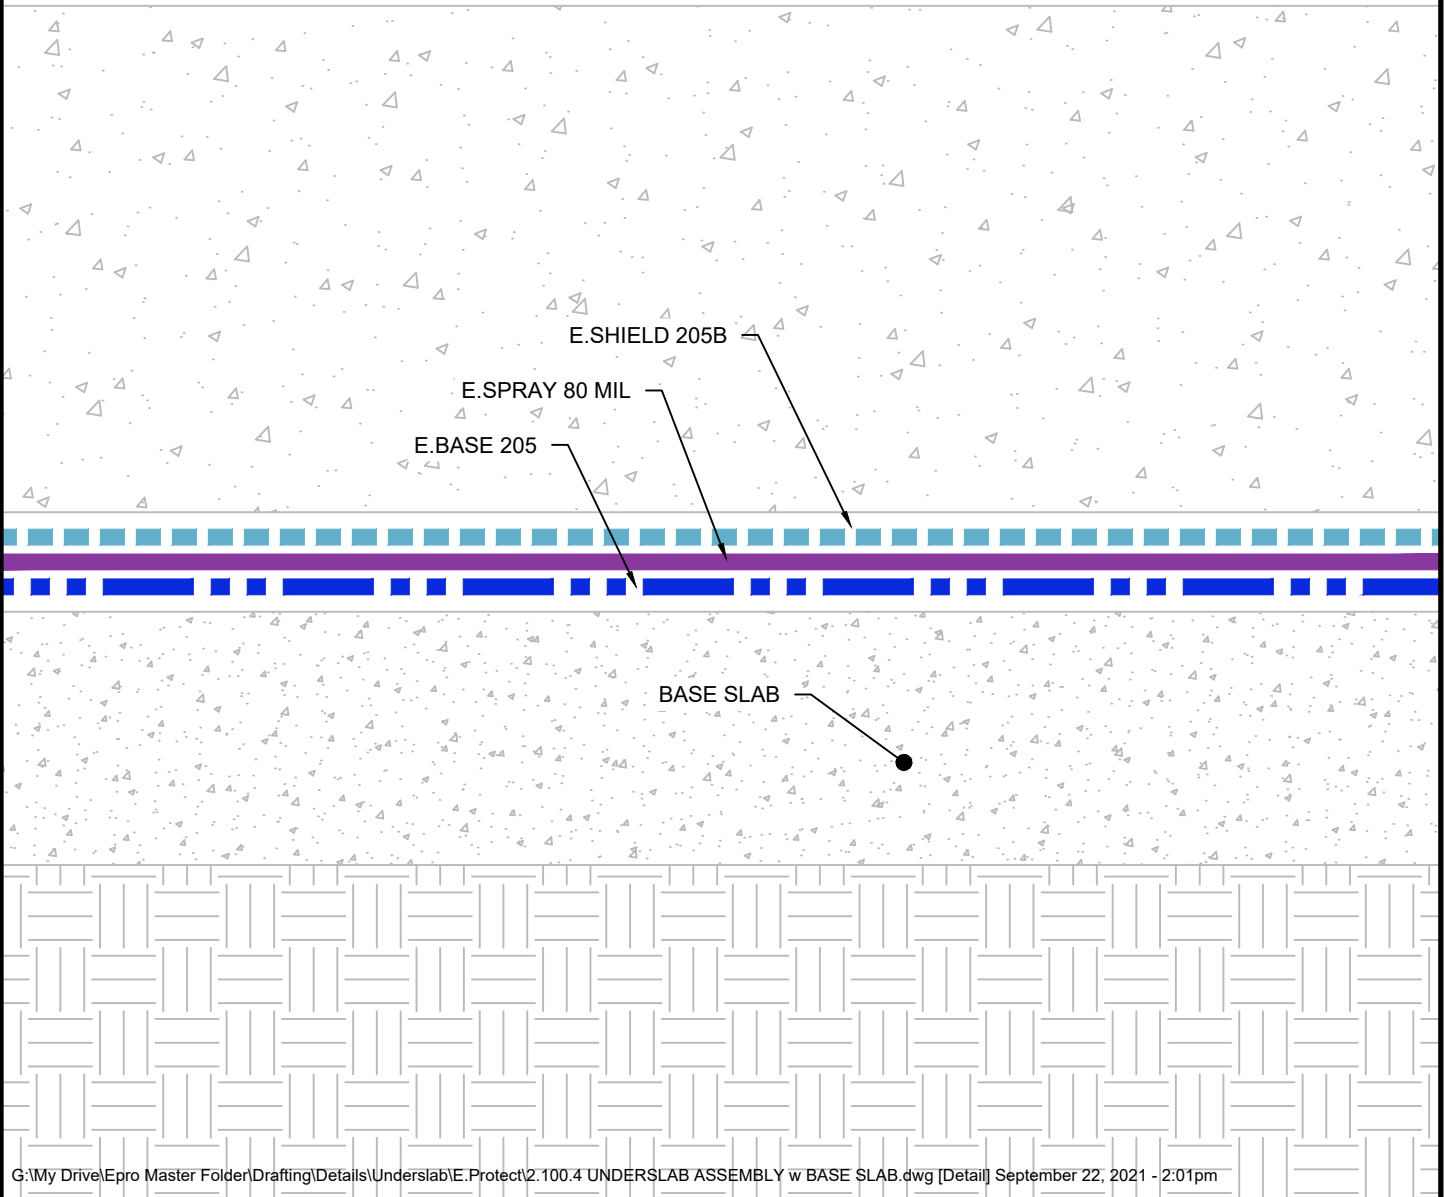

# E.PROTECT UNDERSLAB ASSEMBLY w/BASE SLAB

w/E.BASE 205 - GEOCOMPOSITE BASE SHEET - 18 MIL  
w/E.SPRAY - POLYMER MODIFIED ASPHALT - 80 MIL  
w/E.SHIELD 205B - GEOCOMPOSITE BENTONITE SHEET - 80 MIL  
TOTAL SYSTEM THICKNESS - 178 MIL



## UNDERSLAB ASSEMBLY w/BASE SLAB

	SYSTEM NAME	DRAWING NUMBER	
	E.PROTECT	2.100.4	
	DRAFTER	DATE	
	RJT	09/22/2021	

AS A SUPPLIER OF FINISHED RPRODUCTS ONLY, EPRO SERVICES, INC. DOES NOT ASSUME RESPONSIBILITY FOR ERRORS IN DESIGN, ENGINEERING OR DIMENSIONS. THE PROJECT TEAM MUST VERIFY ALL DIMENSIONS AND SUITABILITY OF DETAILS. THE PRODUCTS LISTED ARE TRADEMARKS OF EPRO SERVICES, INC.

NTS

PAGE 1 OF 1