


E.PROTECT+ UNDERSLAB ASSEMBLY w/BASE & PROTECTION SLAB

w/E.BASE 316 - THERMOPLASTIC MEMBRANE - 16 MIL

w/E.SPRAY - POLYMER MODIFIED ASPHALT - 100 MIL

w/E.SHIELD 205B - GEOCOMPOSITE BENTONITE SHEET - 80 MIL

TOTAL SYSTEM THICKNESS - 196 MIL

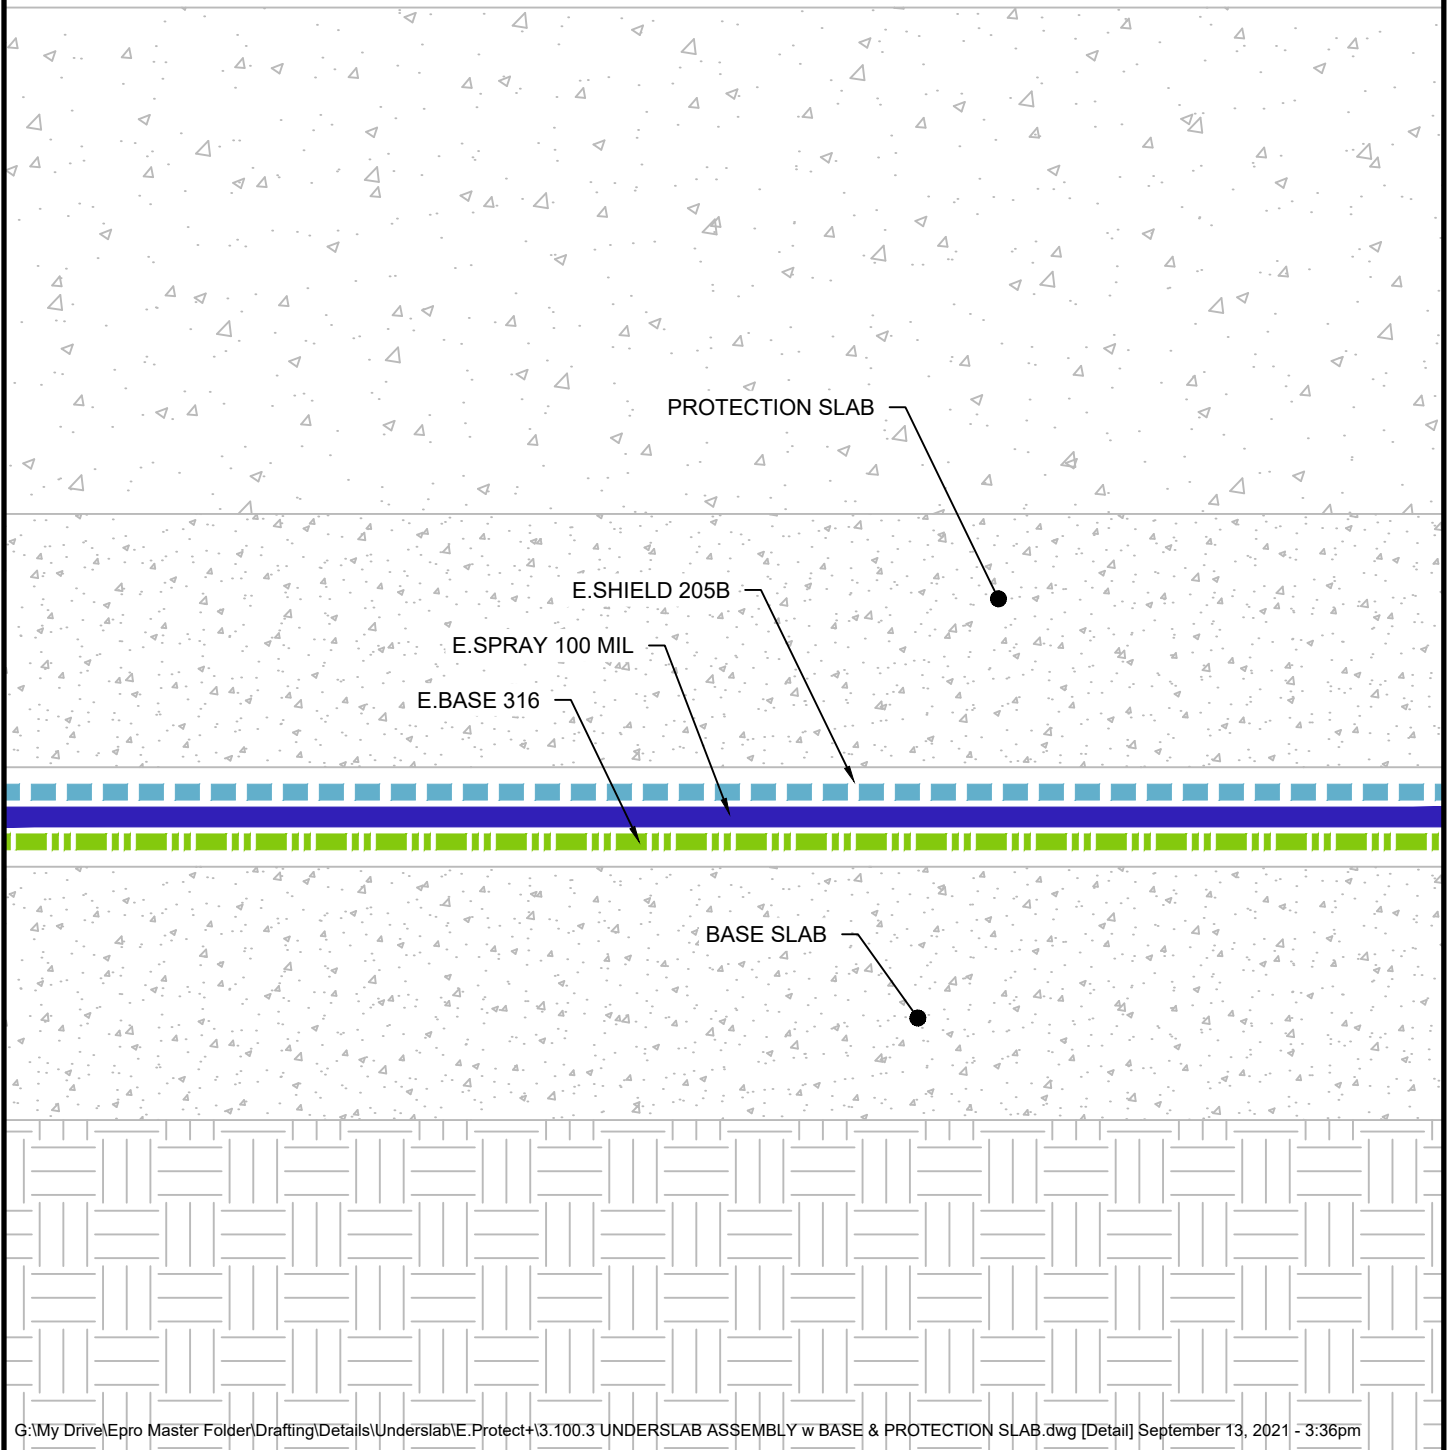

UNDERSLAB ASSEMBLY w/BASE & PROTECTION SLAB

	SYSTEM NAME	DRAWING NUMBER	
	E.PROTECT+	3.100.3	
	DRAFTER	DATE	
	RJT	09/13/2021	

AS A SUPPLIER OF FINISHED RPRODUCTS ONLY, EPRO SERVICES, INC. DOES NOT ASSUME RESPONSIBILITY FOR ERRORS IN DESIGN, ENGINEERING OR DIMENSIONS. THE PROJECT TEAM MUST VERIFY ALL DIMENSIONS AND SUITABILITY OF DETAILS. THE PRODUCTS LISTED ARE TRADEMARKS OF EPRO SERVICES, INC.

NTS

PAGE 1 OF 1