


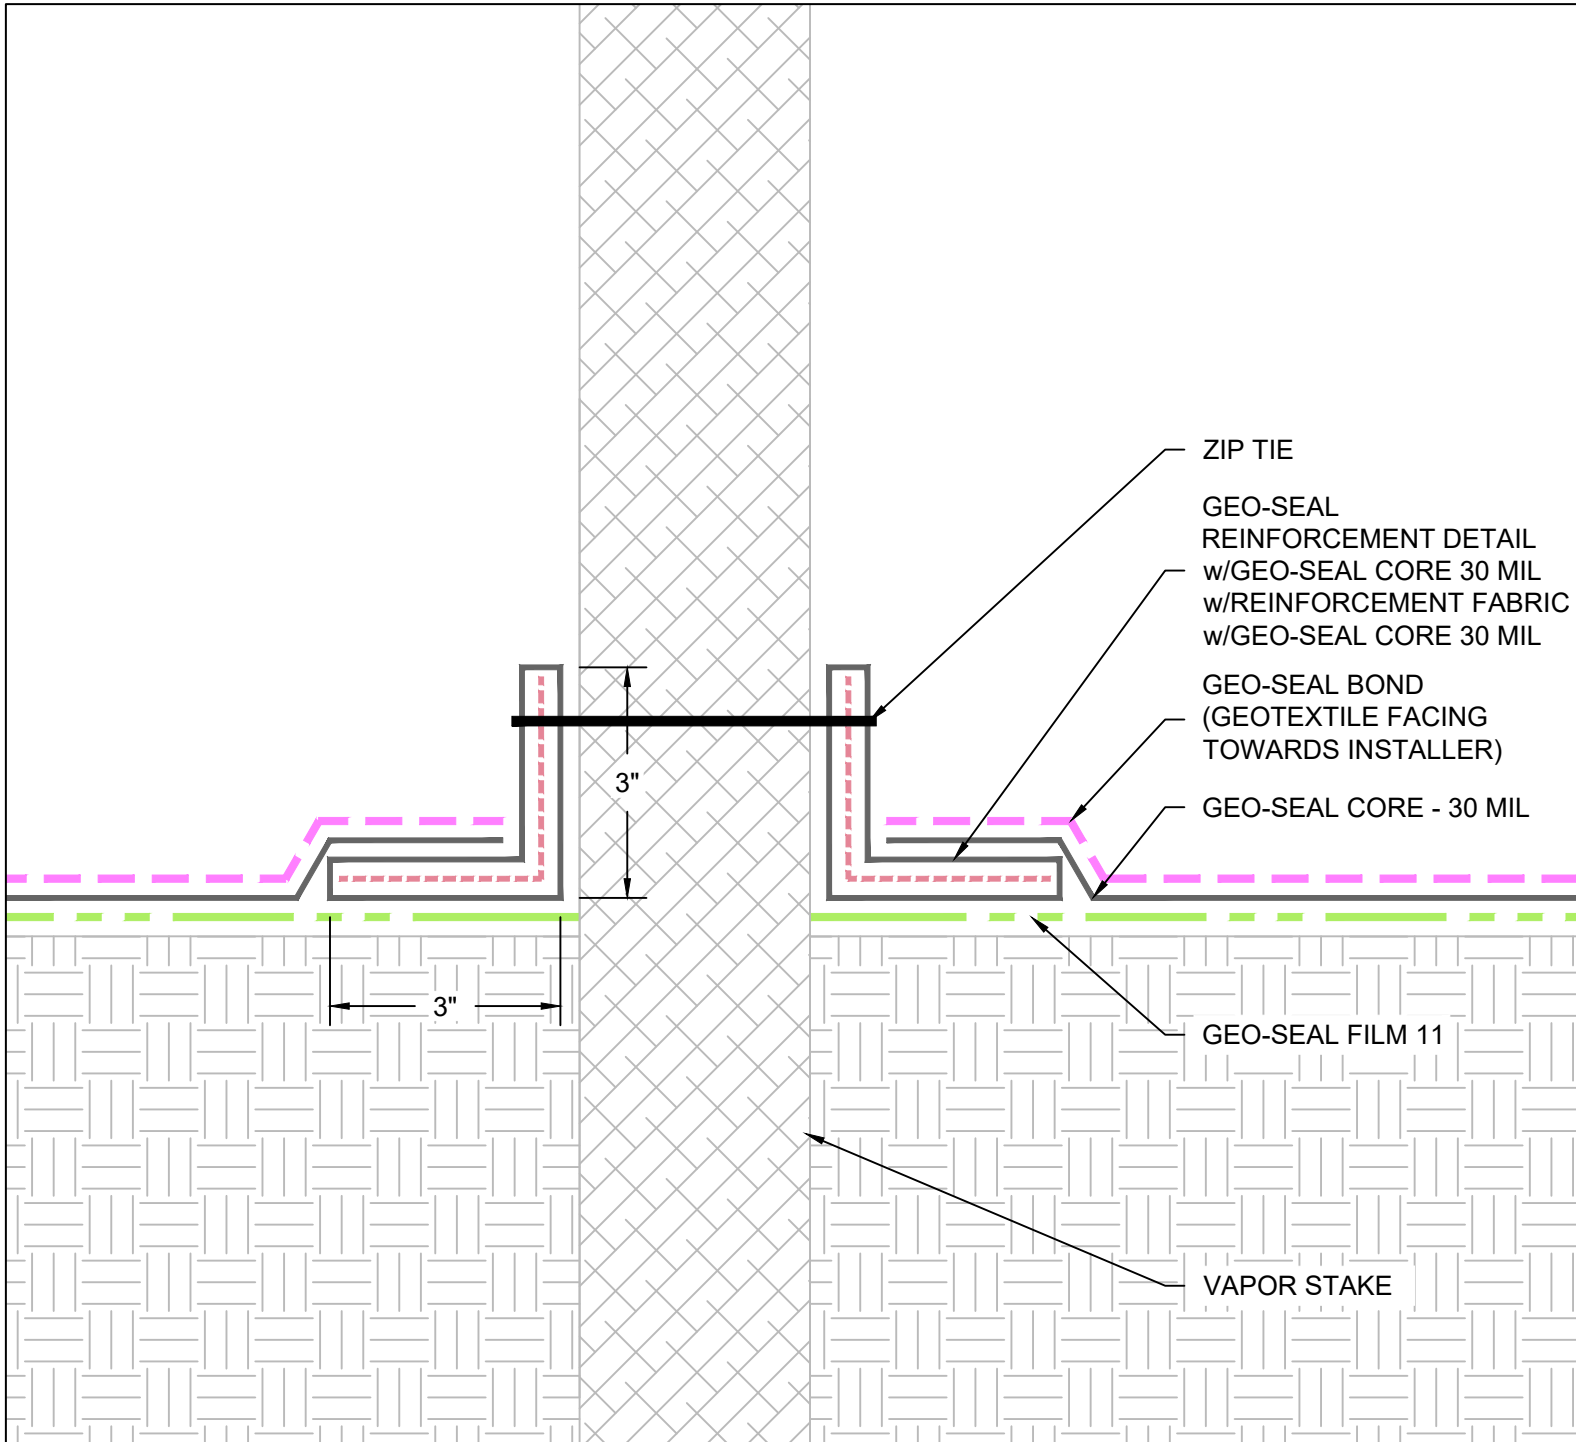

AS A SUPPLIER OF FINISHED PRODUCTS ONLY, EPRO SERVICES, INC. DOES NOT ASSUME RESPONSIBILITY FOR ERRORS IN DESIGN, ENGINEERING OR DIMENSIONS. THE PROJECT TEAM MUST VERIFY ALL DIMENSIONS AND SUITABILITY OF DETAILS. THE PRODUCTS LISTED ARE TRADEMARKS OF EPRO SERVICES, INC.

**epro**  
 1328 E. KELLOGG DRIVE  
 WICHITA, KS 67211  
 1-800-882-1896  
 EPROINC.COM

**Geo-Seal®**  
 Vapor Intrusion Barrier

DRAWING NUMBER

**41.120.3.1**

SYSTEM NAME

**GEO-SEAL 60**

SYSTEM DESCRIPTION

**UNDERSLAB  
 PREINSTALLED  
 VAPOR STAKE  
 PENETRATION**

DATE

**06/21/2024**

DRAWN BY

**RJT**

SCALE

**NTS**

**PAGE 1 OF 1**