


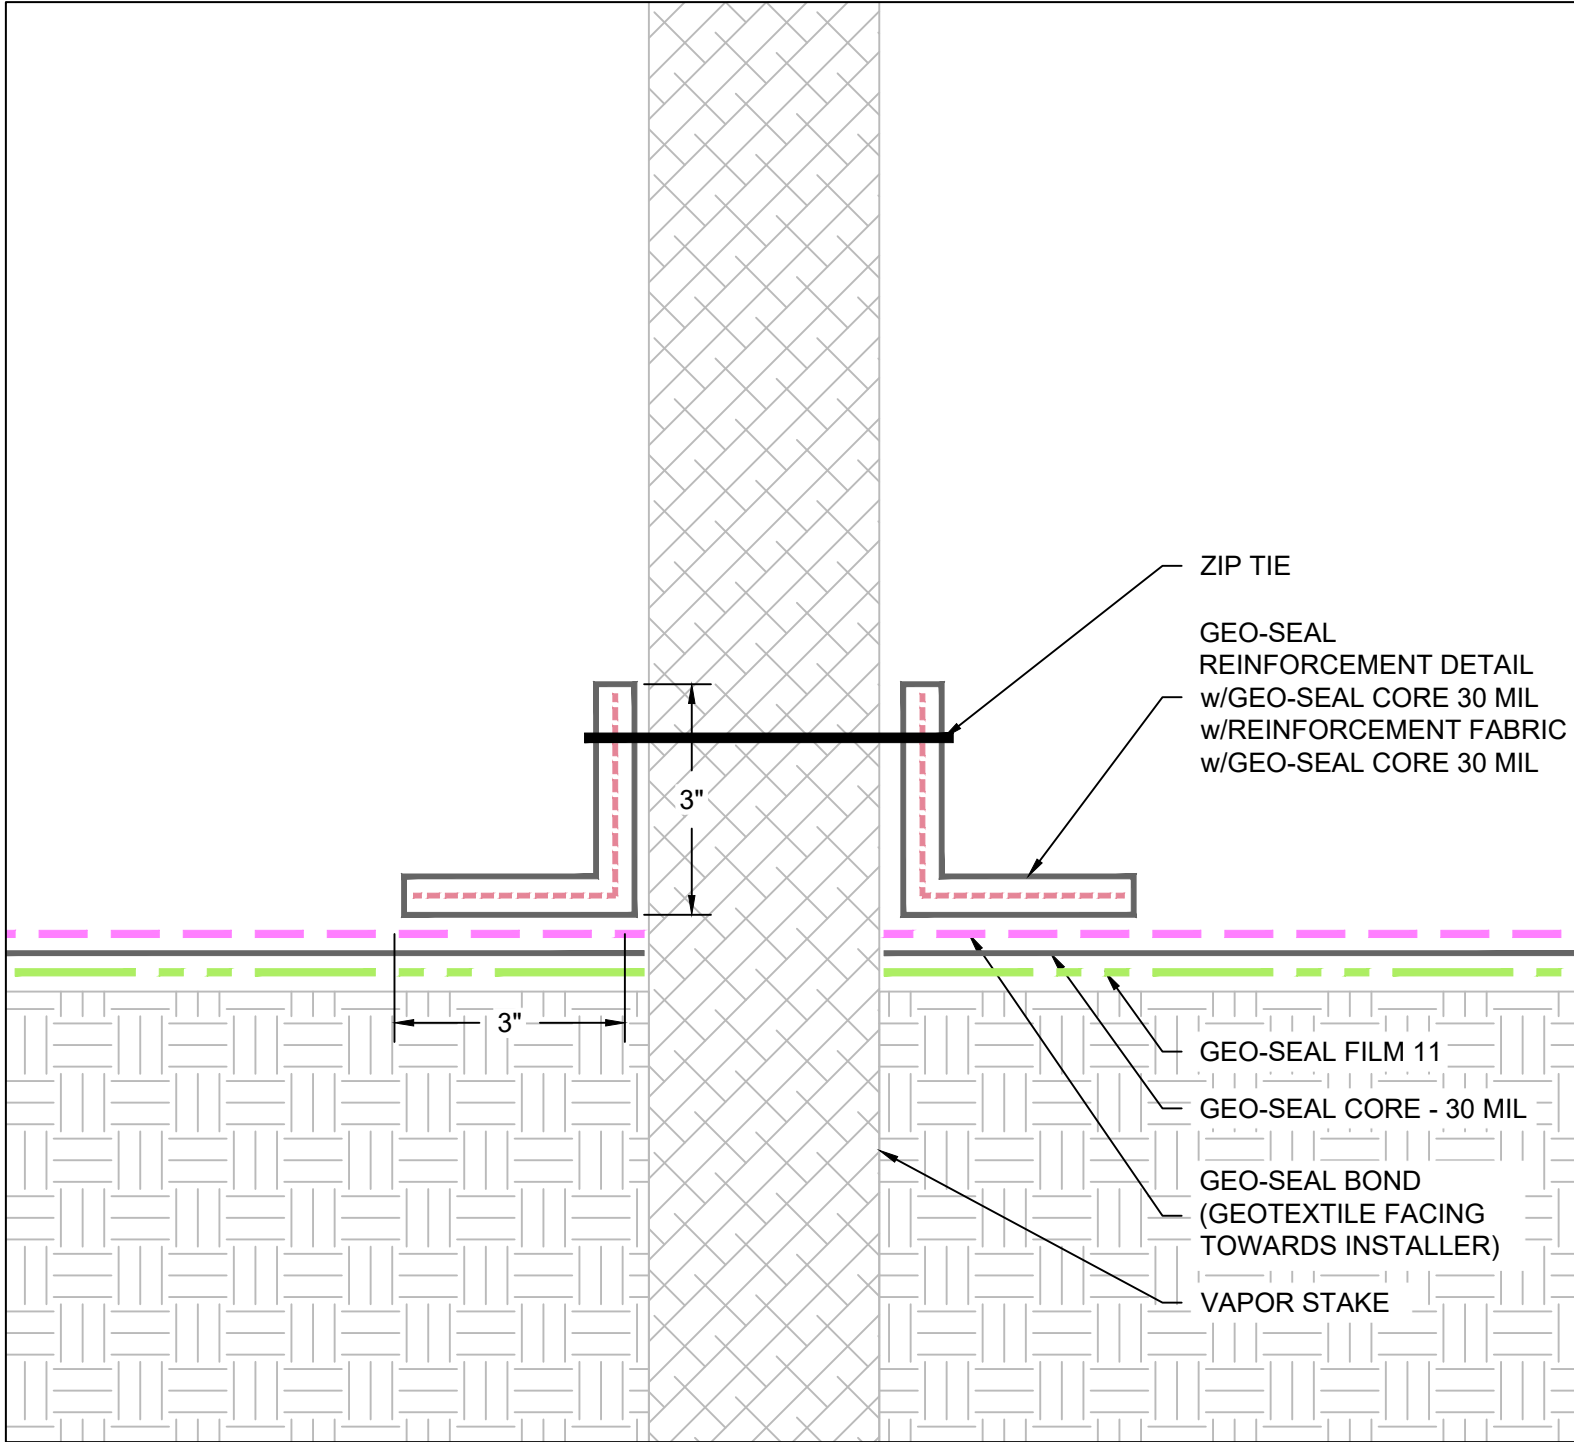

AS A SUPPLIER OF FINISHED PRODUCTS ONLY, EPRO SERVICES, INC. DOES NOT ASSUME RESPONSIBILITY FOR ERRORS IN DESIGN, ENGINEERING OR DIMENSIONS. THE PROJECT TEAM MUST VERIFY ALL DIMENSIONS AND SUITABILITY OF DETAILS. THE PRODUCTS LISTED ARE TRADEMARKS OF EPRO SERVICES, INC.

**epro**  
1328 E. KELLOGG DRIVE  
WICHITA, KS 67211  
1-800-882-1896  
EPROINC.COM

**Geo-Seal®**  
Vapor Intrusion Barrier

|                                                           |       |
|-----------------------------------------------------------|-------|
| DRAWING NUMBER                                            |       |
| 41.120.3.2                                                |       |
| SYSTEM NAME                                               |       |
| GEO-SEAL 60                                               |       |
| SYSTEM DESCRIPTION                                        |       |
| UNDERSLAB<br>POST INSTALLED<br>VAPOR STAKE<br>PENETRATION |       |
| DATE                                                      |       |
| 06/21/2024                                                |       |
| DRAWN BY                                                  | SCALE |
| RJT                                                       | NTS   |
| PAGE 1 OF 1                                               |       |