


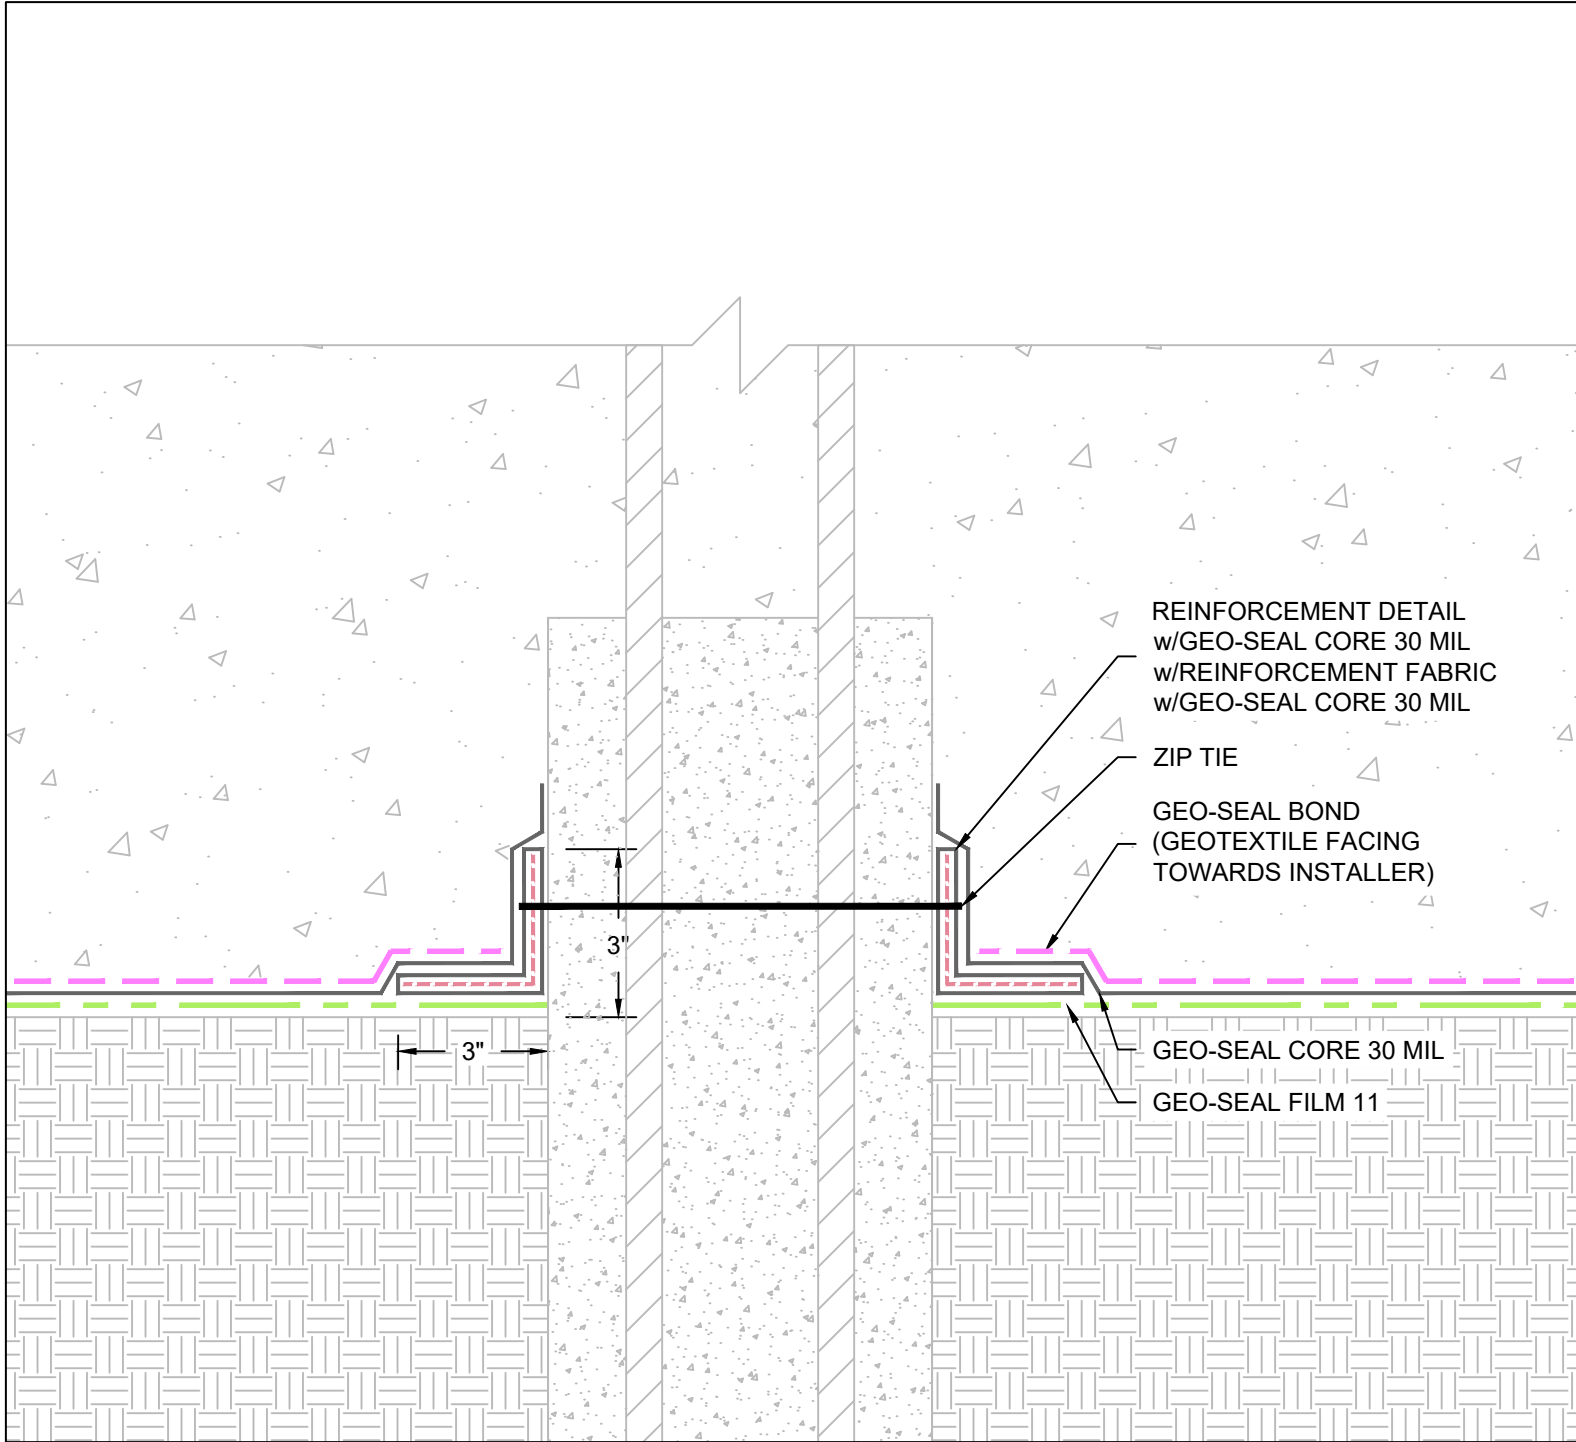

AS A SUPPLIER OF FINISHED PRODUCTS ONLY, EPRO SERVICES, INC. DOES NOT ASSUME RESPONSIBILITY FOR ERRORS IN DESIGN, ENGINEERING OR DIMENSIONS. THE PROJECT TEAM MUST VERIFY ALL DIMENSIONS AND SUITABILITY OF DETAILS. THE PRODUCTS LISTED ARE TRADEMARKS OF EPRO SERVICES, INC.

epro
1328 E. KELLOGG DRIVE
WICHITA, KS 67211
1-800-882-1896
EPROINC.COM

Geo-Seal®
Vapor Intrusion Barrier

DRAWING NUMBER

41.121.1

SYSTEM NAME

GEO-SEAL 60

SYSTEM DESCRIPTION

UNDERSLAB
PRECAST PILE
PENETRATION

DATE

06/21/2024

DRAWN BY

RJT

SCALE

NTS

PAGE 1 OF 1