


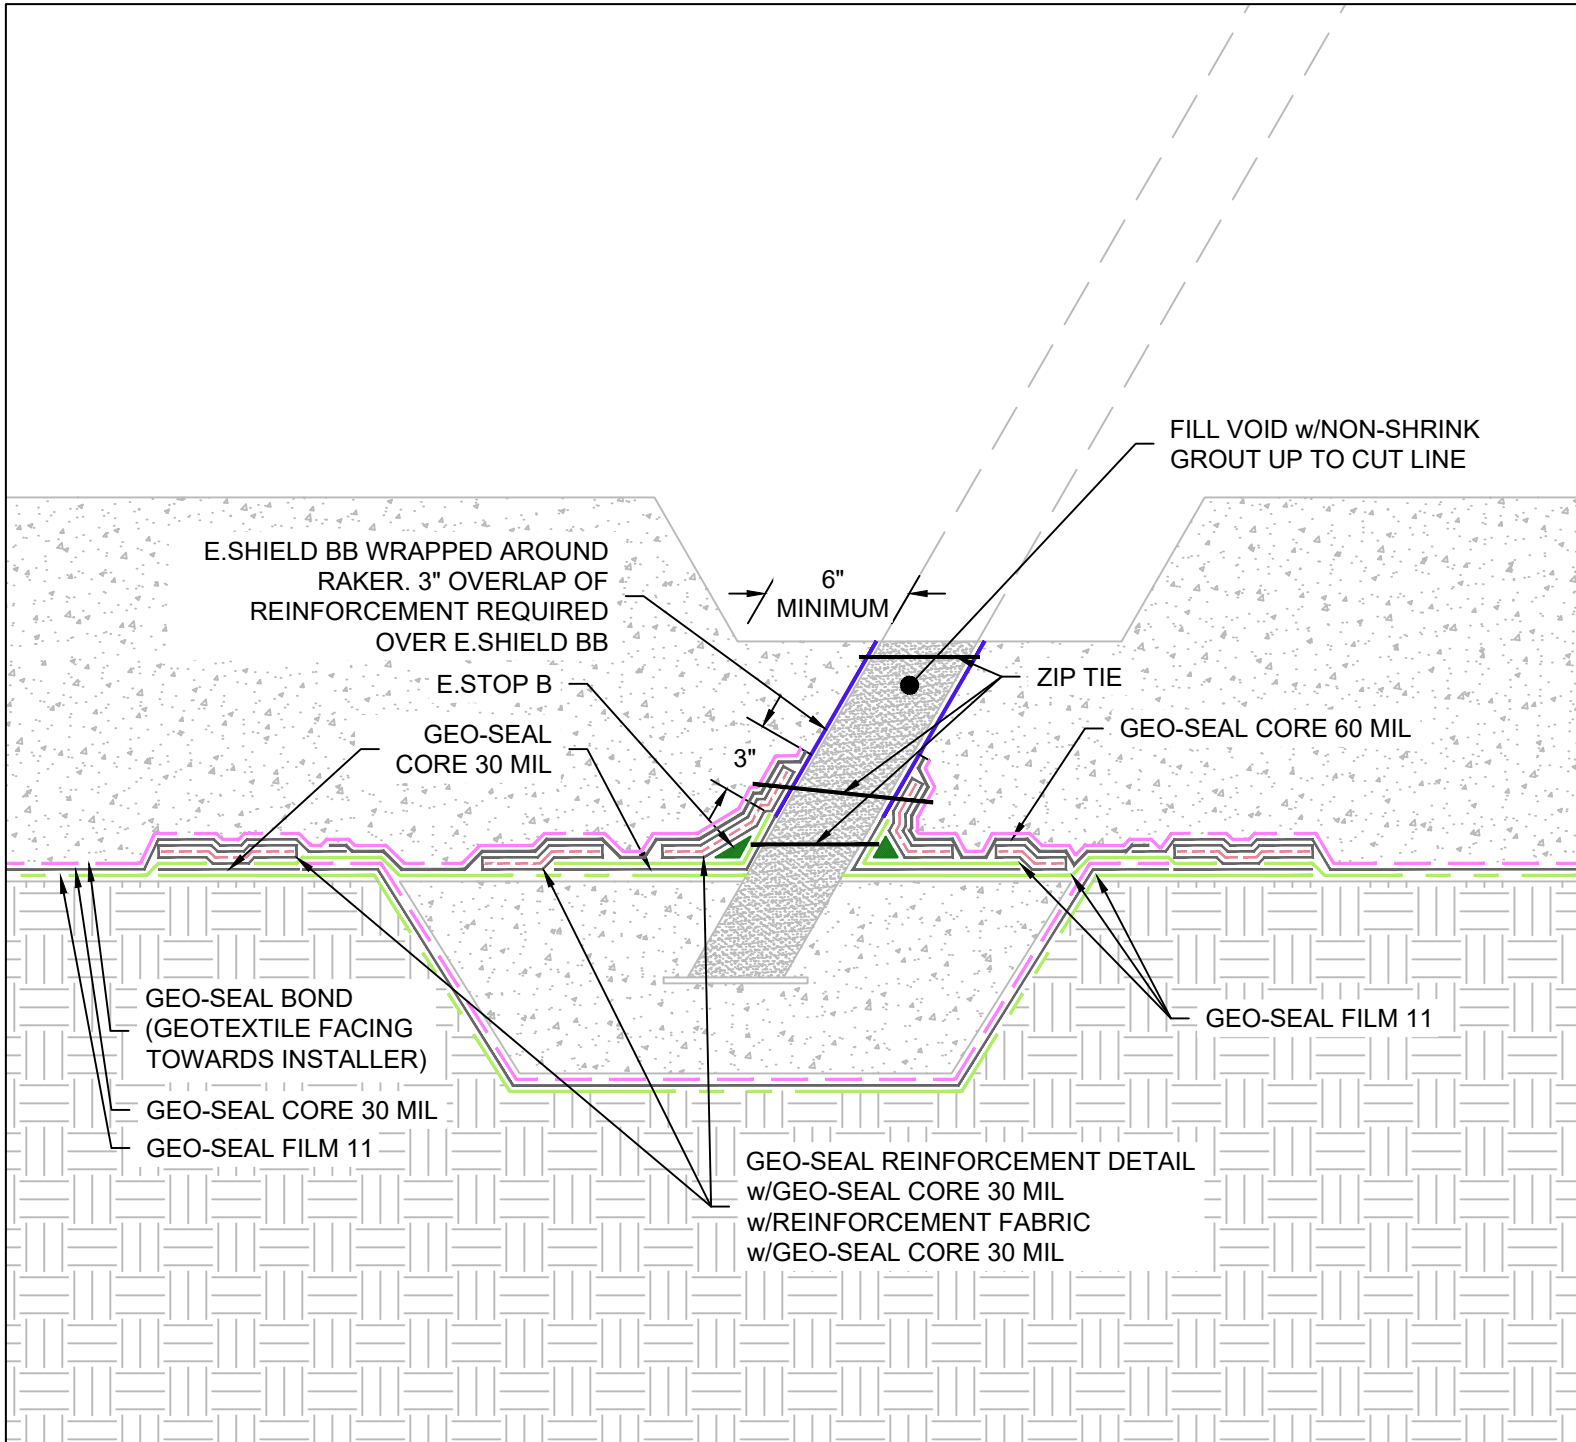

AS A SUPPLIER OF FINISHED PRODUCTS ONLY, EPRO SERVICES, INC. DOES NOT ASSUME RESPONSIBILITY FOR ERRORS IN DESIGN, ENGINEERING OR DIMENSIONS. THE PROJECT TEAM MUST VERIFY ALL DIMENSIONS AND SUITABILITY OF DETAILS. THE PRODUCTS LISTED ARE TRADEMARKS OF EPRO SERVICES, INC.

epro
 1328 E. KELLOGG DRIVE
 WICHITA, KS 67211
 1-800-882-1896
 EPROINC.COM

Geo-Seal®
 Vapor Intrusion Barrier

DRAWING NUMBER	
41.126.1	
SYSTEM NAME	
GEO-SEAL 60	
SYSTEM DESCRIPTION	
UNDERSLAB PENETRATION RAKER FOOTING - OPTION 1	
DATE	
06/21/2024	
DRAWN BY	SCALE
RJT	NTS
PAGE 1 OF 1	