


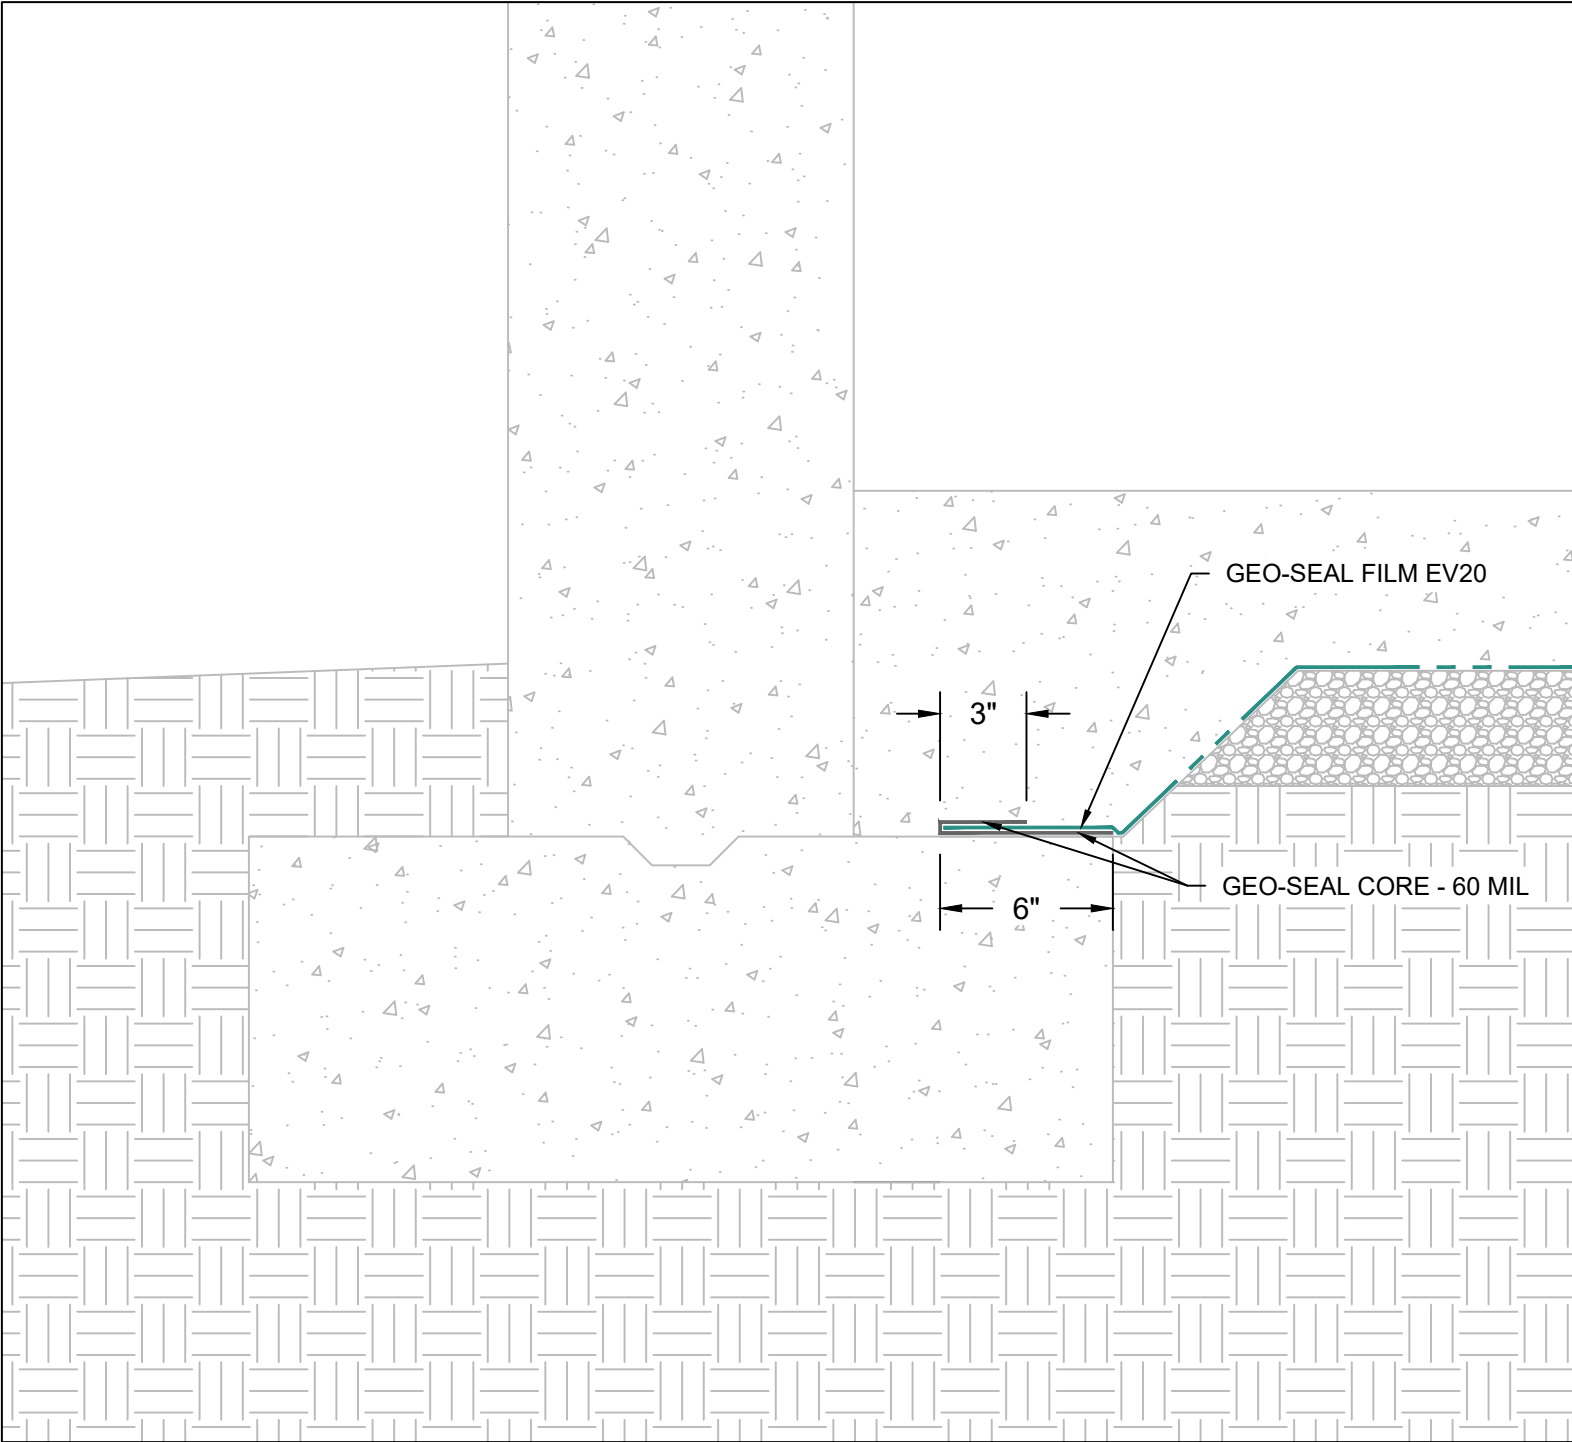

AS A SUPPLIER OF FINISHED PRODUCTS ONLY, EPRO SERVICES, INC. DOES NOT ASSUME RESPONSIBILITY FOR ERRORS IN DESIGN, ENGINEERING OR DIMENSIONS. THE PROJECT TEAM MUST VERIFY ALL DIMENSIONS AND SUITABILITY OF DETAILS. THE PRODUCTS LISTED ARE TRADEMARKS OF EPRO SERVICES, INC.



1328 E. KELLOGG DRIVE
WICHITA, KS 67211
1-800-882-1896
EPROINC.COM

Geo-Seal®

Vapor Intrusion Barrier



DRAWING NUMBER

49.134.1

SYSTEM NAME

GEO-SEAL EV20

SYSTEM DESCRIPTION

UNDERSLAB
TERMINATION @ TOP
OF PERIMETER
FOOTING WITH POUR
DOWN SLAB

DATE

05/24/2024

DRAWN BY

RJT

SCALE

NTS

PAGE 1 OF 1