




STEP 1:  
CUT A SQUARE PATCH OF  
PRETAK 8" WIDER THAN THE  
WIDTH OF THE PENETRATION

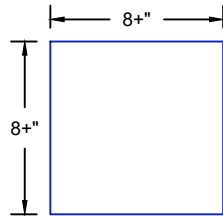


STEP 2:  
FIND THE CENTER OF THE  
SQUARE BY FOLDING IT  
INTO QUARTERS

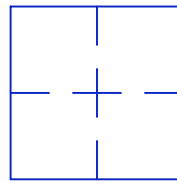

STEP 3:  
STAR-CUT CENTER OF  
SQUARE TO THE WIDTH  
OF THE PENETRATION  
(TRIM FLANGES TO 2" MAX.  
LENGTH)

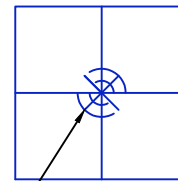

CUT & TRIM

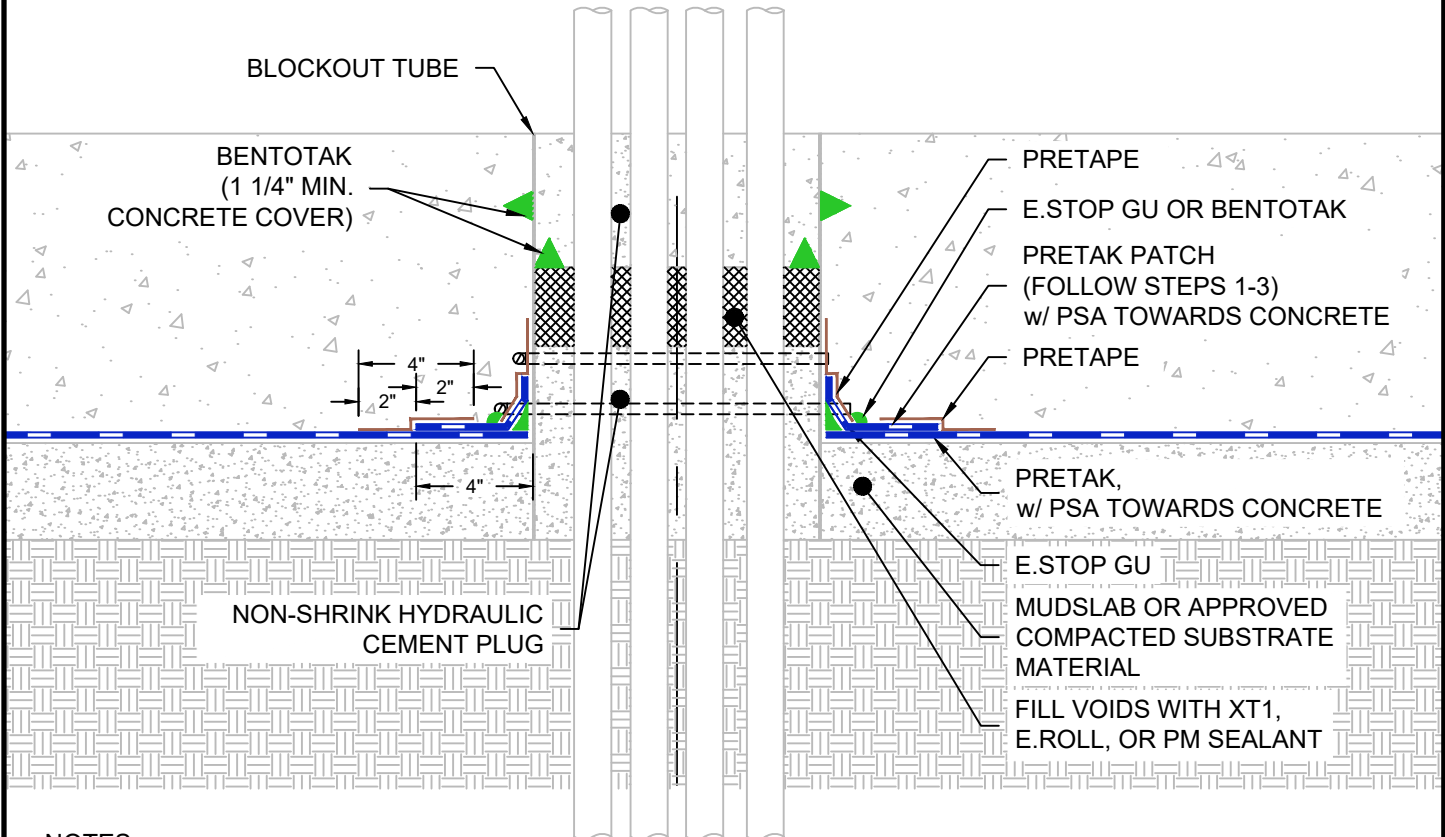

#### NOTES:

- 1) PRETAK MEMBRANE BOOT MUST BE FIT SNUG AROUND BLOCKOUT TUBE WITHOUT FOLDING OR FALLING DOWN. PRETAPE MUST BE USED TO COMPLETELY SEAL BETWEEN BOOT AND TUBE, TIGHTEN HOSE CLAMP AS TIGHT AS POSSIBLE WITHOUT DAMAGING THE MEMBRANE
- 2) SPACE PENETRATIONS A MINIMUM OF 6" FROM SLAB EDGE, CORNERS, WALLS, OR OTHER PENETRATIONS.

G:\My Drive\Epro Master Folder\Drafting\Details\Underslab\Pretak\51.128.2 UNDERSLAB PENETRATION - MULTI-CONDUIT/PIPE BUNDLE WITH LIMITED ANNULAR SPACE.dwg [Detail]  
July 26, 2022 - 11:21am

#### UNDERSLAB PENETRATION - MULTI-CONDUIT/PIPE BUNDLE WITH LIMITED ANNULAR SPACE

	SYSTEM NAME	DRAWING NUMBER	
	PRETAK	51.128.2	
	DRAFTER	DATE	
	RJT	7/26/2022	

AS A SUPPLIER OF FINISHED PRODUCTS ONLY, EPRO SERVICES, INC. DOES NOT ASSUME RESPONSIBILITY FOR ERRORS IN DESIGN, ENGINEERING OR DIMENSIONS. THE PROJECT TEAM MUST VERIFY ALL DIMENSIONS AND SUITABILITY OF DETAILS. THE PRODUCTS LISTED ARE TRADEMARKS OF EPRO SERVICES, INC.

NTS

PAGE 1 OF 1